

Thornton Tomasetti

PROJECT 130 LIBERTY STREET

PROJECT NO. 25469.04 DATE 8/20/07


BY AA

SHEET 1 of 13

SUBJECT

CHECKED BY GP

DRAWING NO. SK-1

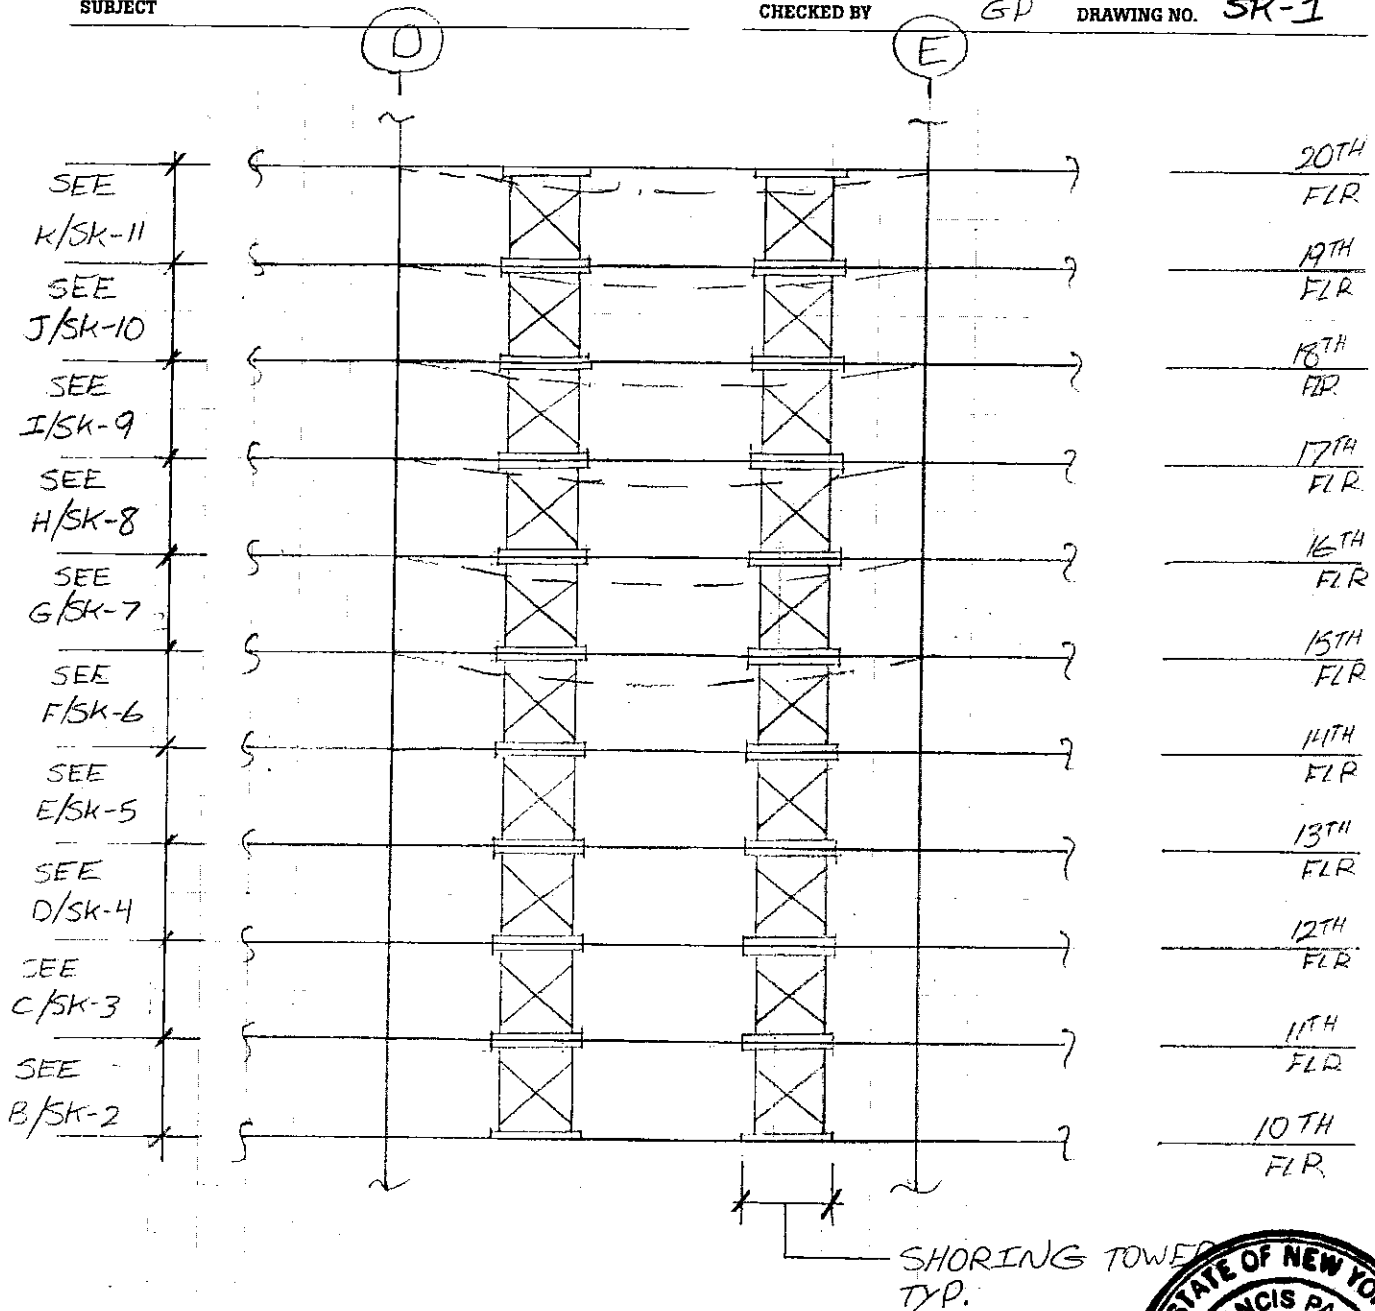

(A) SOUTH ELEVATION
NTS



NOTES:

- 1.) - - - - - INDICATES DEFLECTED SHAPE OF FLOOR

Thornton Tomasetti

PROJECT 130 LIBERTY STREET

PROJECT NO. 25469.04 DATE 8/20/07


BY AA

SHEET 2 of 13

SUBJECT _____


 
CHECKED BY GP

DRAWING NO. SK-2

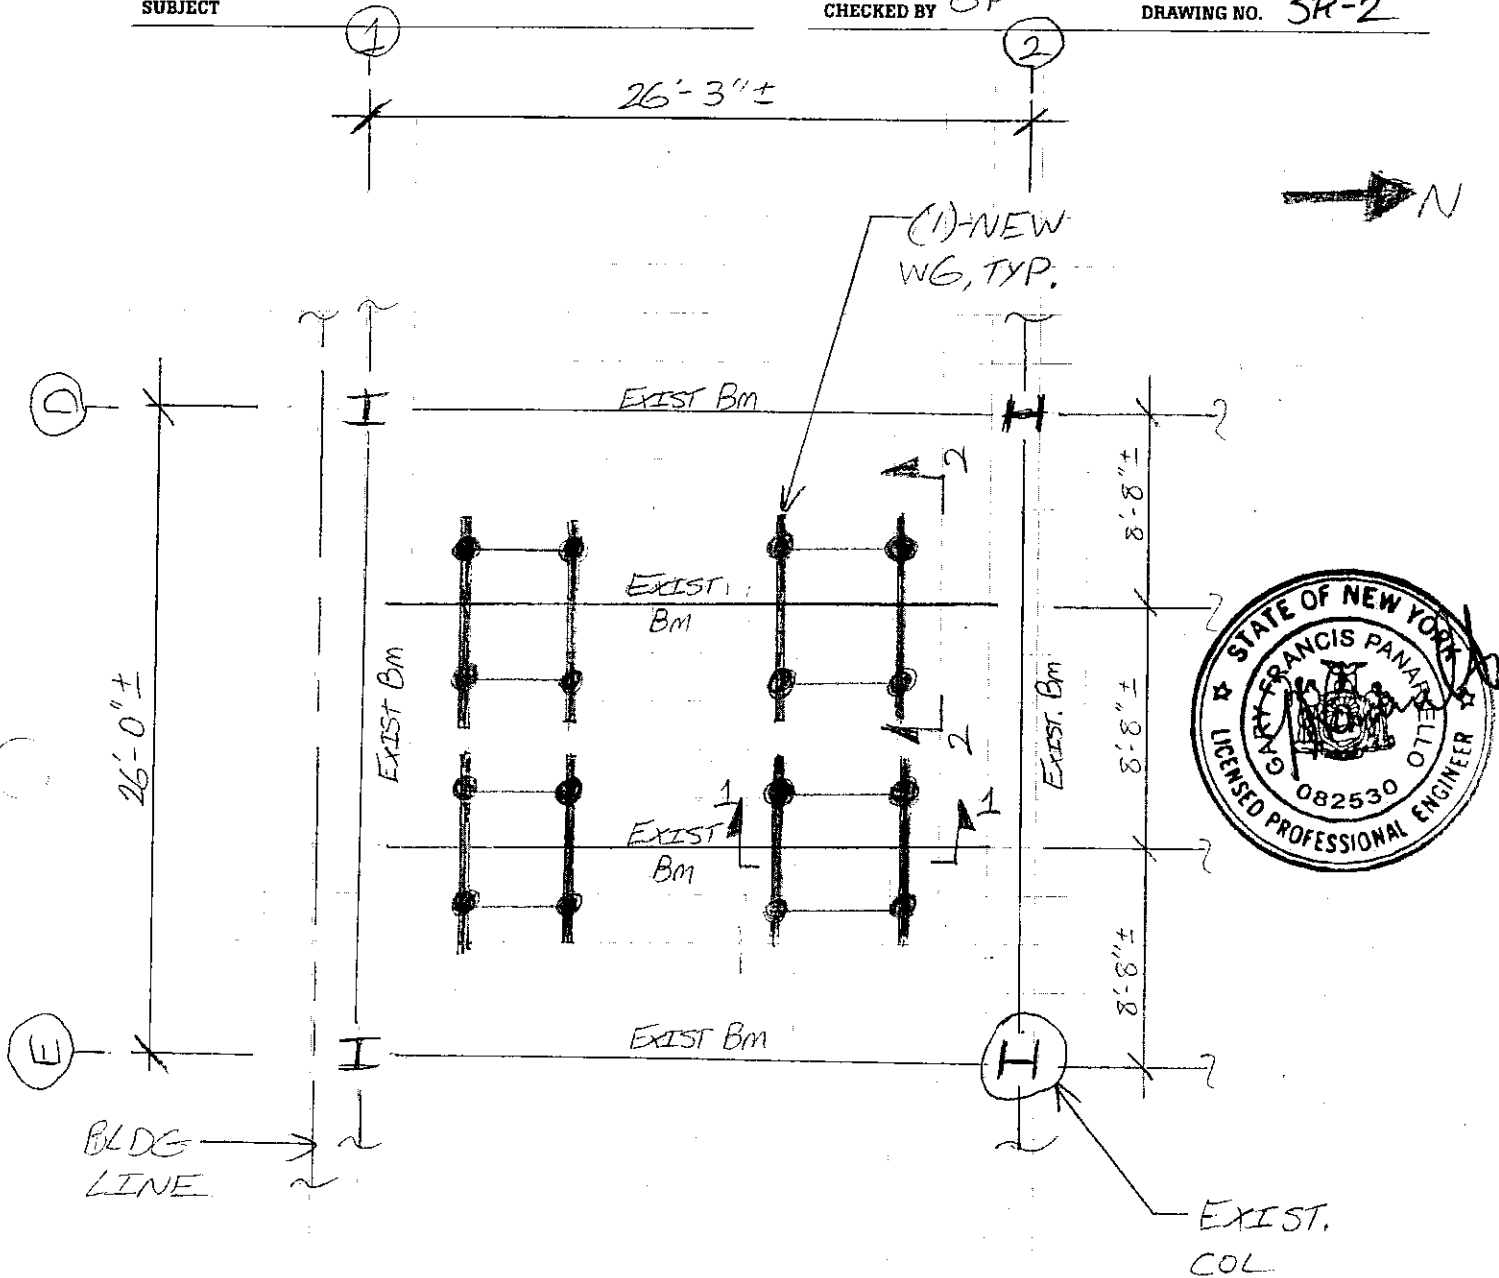

(B) PLAN OF SHORING SCHEME BETWEEN FLRS
NTS

NOTES:

- 1.)  INDICATES LOCATION OF NEW 10KIP POST SHORE TO BE INSTALLED. (0 TOTAL)
- 2.)  INDICATES LOCATION OF NEW SHORING TOWER TO BE INSTALLED (4 TOTAL). 10KIPS PER LEG.

Thornton Tomasetti

PROJECT 130 LIBERTY STREET

PROJECT NO. 25469.04 DATE 8/20/07


BY AA

SHEET 3 of 13

SUBJECT


CHECKED BY GP


DRAWING NO. SK-3

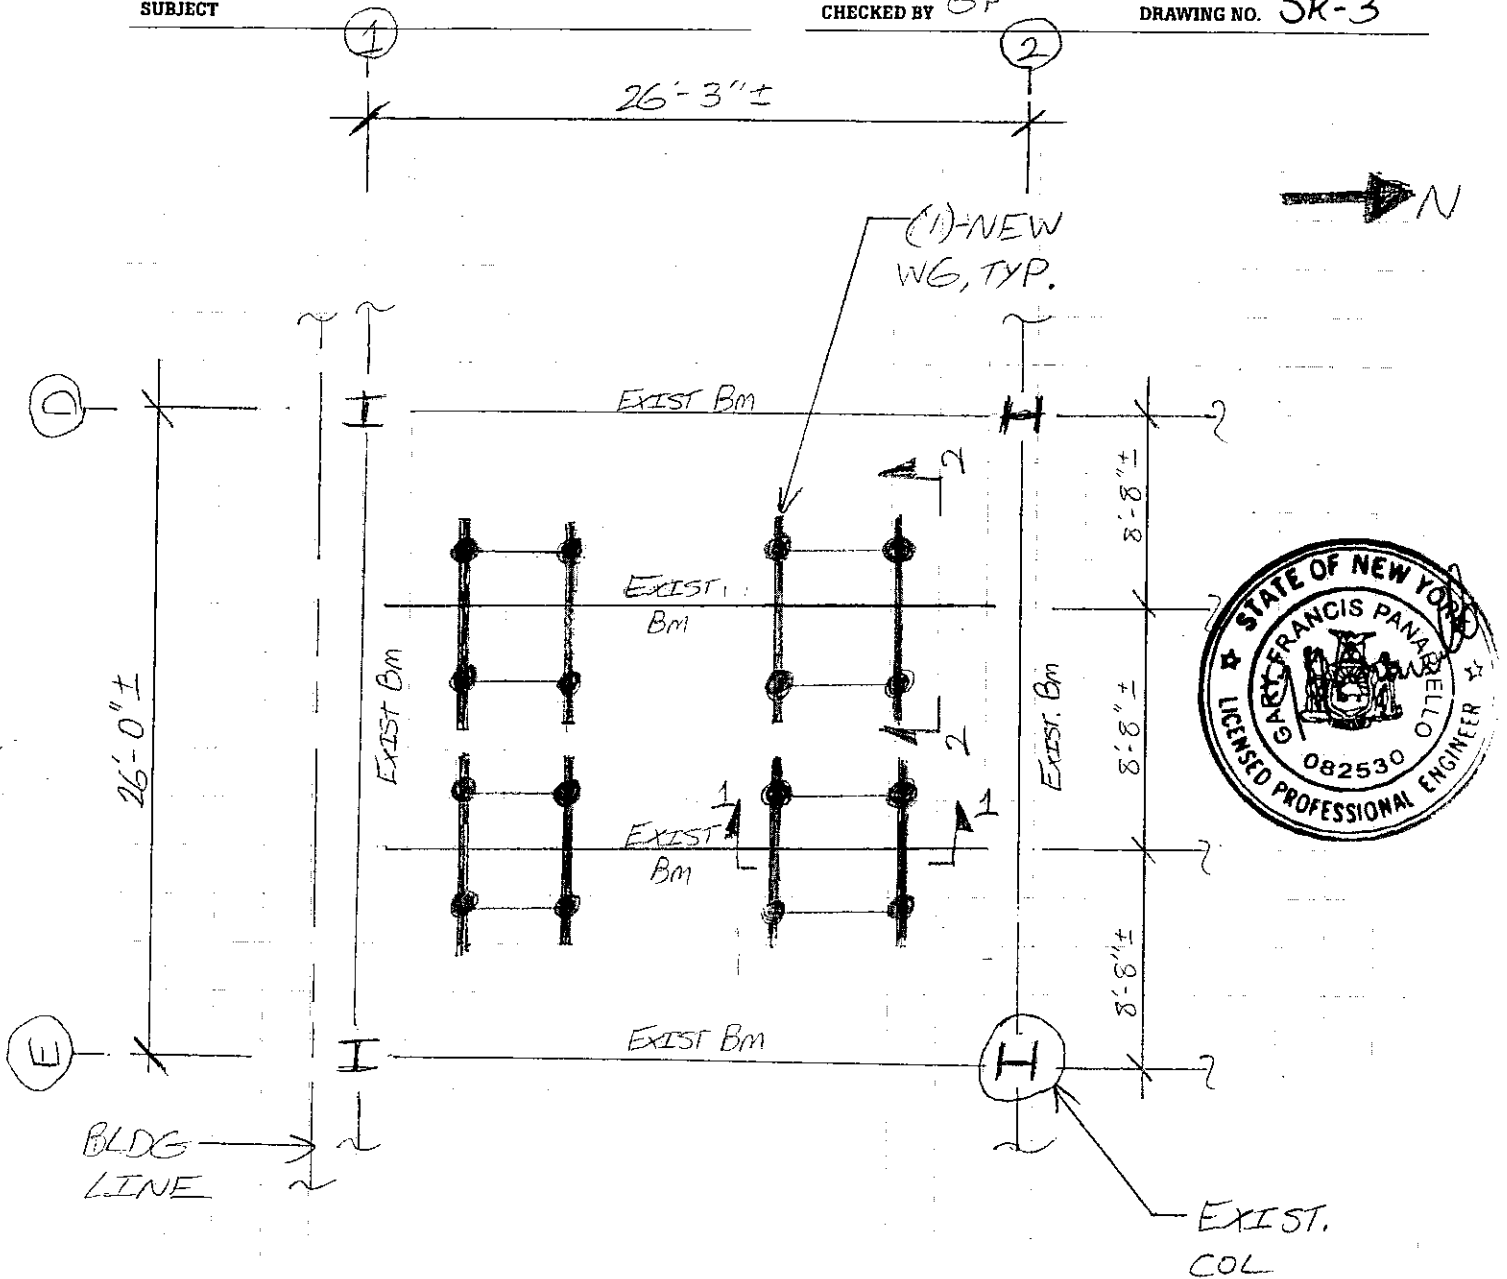

(C) PLAN OF SHORING SCHEME BETWEEN FLRS
NTS

NOTES:

1.)  INDICATES LOCATION OF NEW 10KIP POST SHORE TO BE INSTALLED. (0 TOTAL)

2.)  INDICATES LOCATION OF NEW SHORING TOWER TO BE INSTALLED (4 TOTAL). 10KIPS PER LEG.

Thornton Tomasetti

PROJECT 130 LIBERTY STREET

PROJECT NO. 25469.04 DATE 8/20/07


BY AA

SHEET 4 of 13

SUBJECT _____


 
CHECKED BY GP

DRAWING NO. SK-4

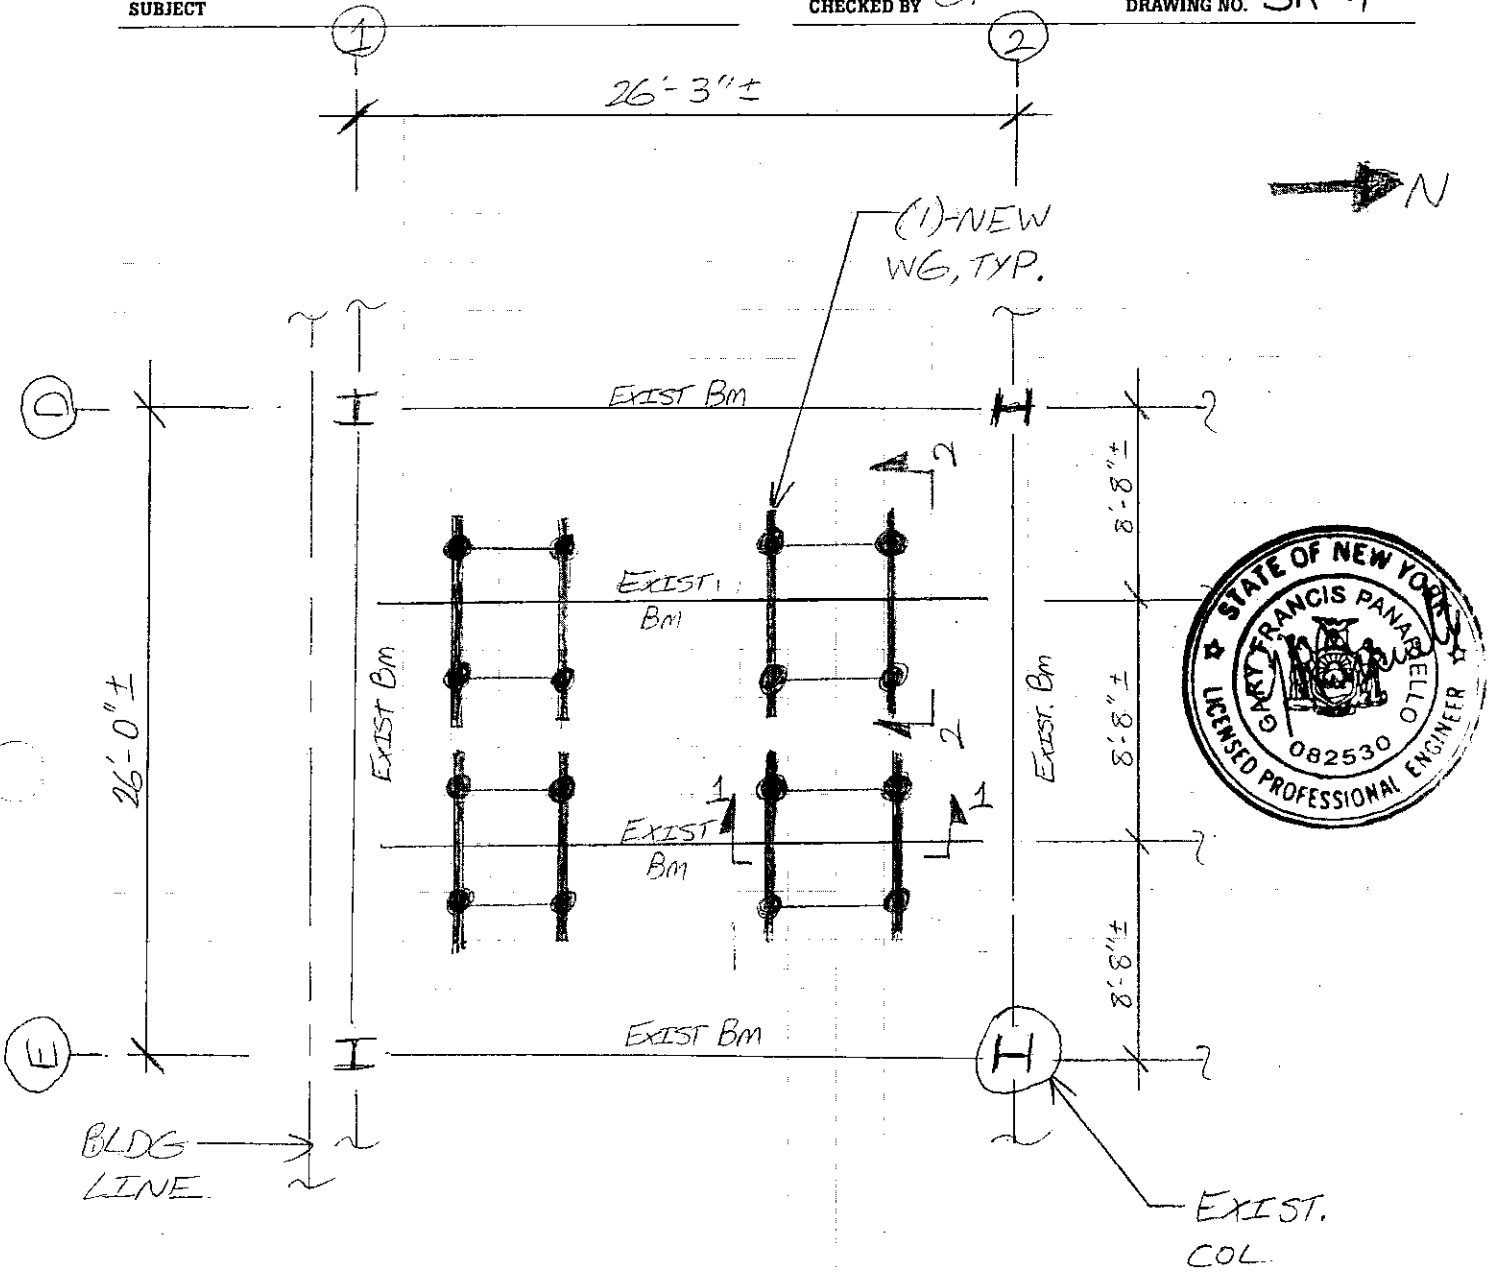

D PLAN OF SHORING SCHEME BETWEEN FLRS
NTS

NOTES:

- 1.)  INDICATES LOCATION OF NEW 10KIP POST SHORE TO BE INSTALLED. (0 TOTAL)
- 2.)  INDICATES LOCATION OF NEW SHORING TOWER TO BE INSTALLED (4 TOTAL). 10KIPS PER LEG.

Thornton Tomasetti

PROJECT 130 LIBERTY STREET

PROJECT NO. 25469.04 DATE 8/20/07


BY AA

SHEET 5 of 13

SUBJECT _____



CHECKED BY GP

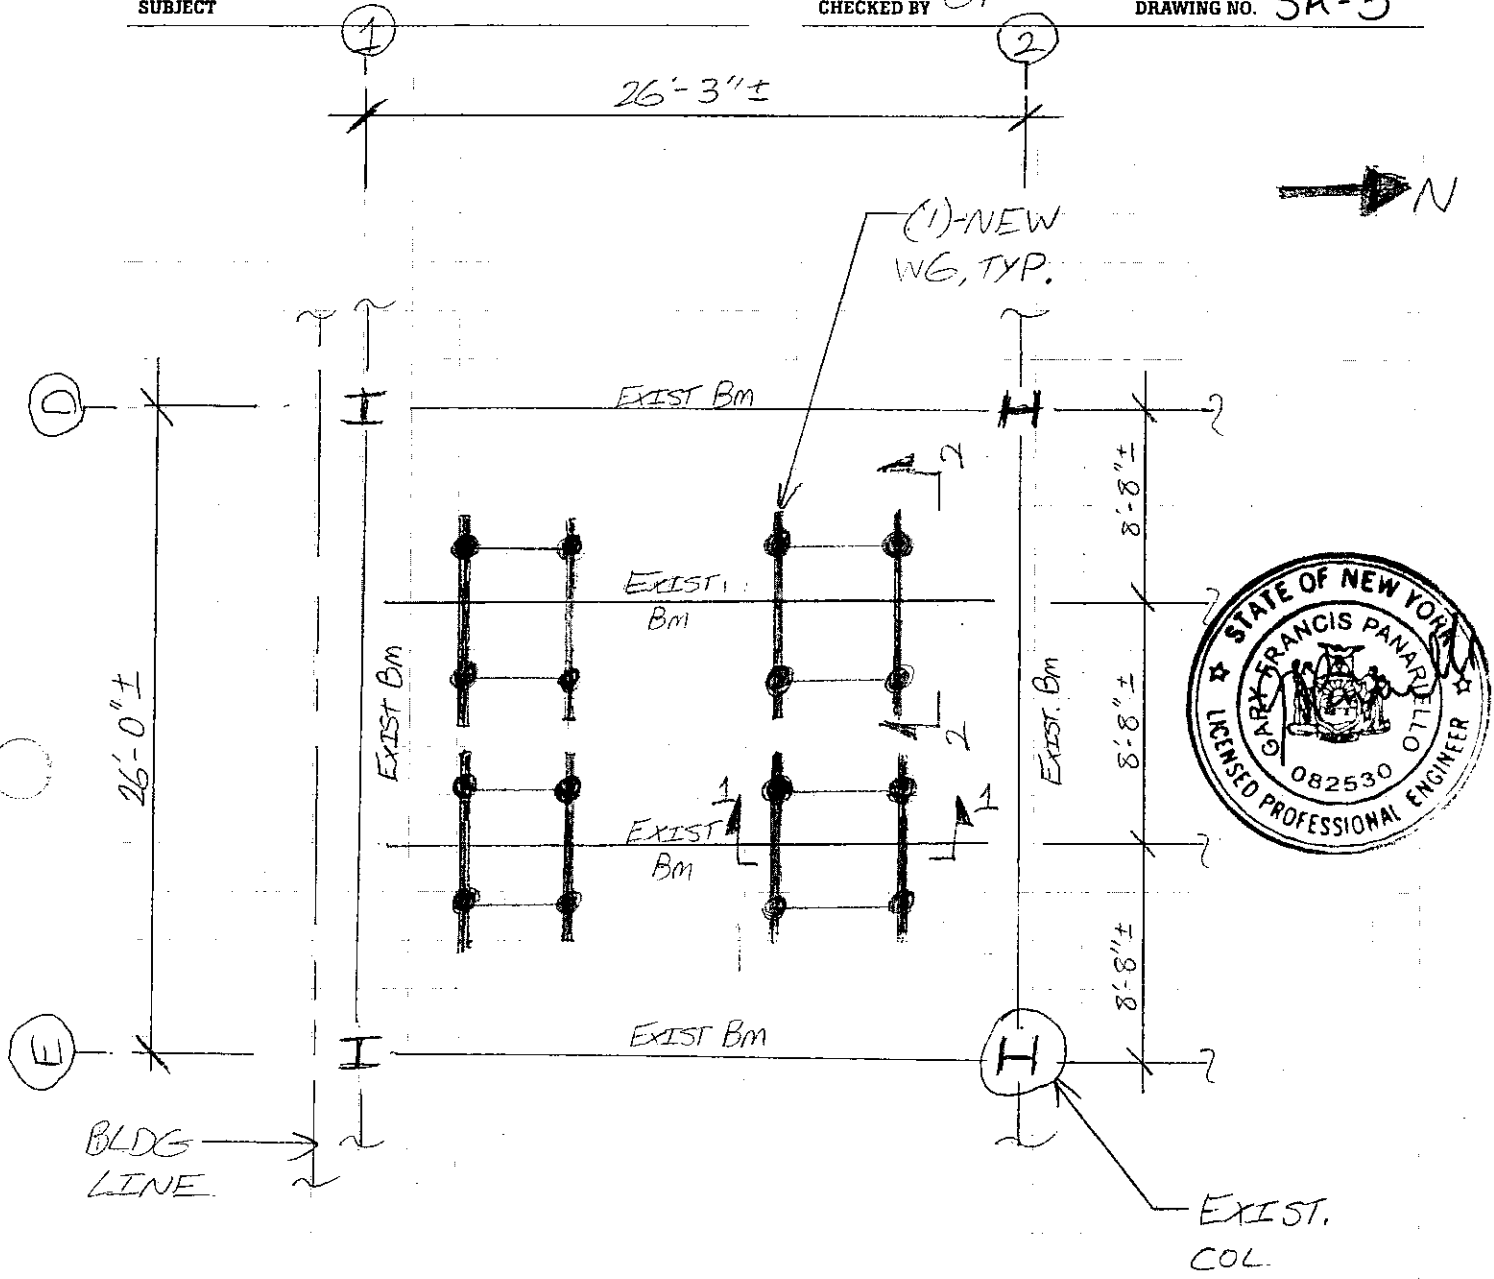DRAWING NO. SK-5



E PLAN OF SHORING SCHEME BETWEEN FLRS 13+14
NTS

NOTES:

- 1.)  INDICATES LOCATION OF NEW 10KIP POST SHORE TO BE INSTALLED. (0 TOTAL)
- 2.)  INDICATES LOCATION OF NEW SHORING TOWER TO BE INSTALLED (4 TOTAL). 10KIPS PER LEG.

Thornton Tomasetti

PROJECT 130 LIBERTY STREET

PROJECT NO. 25469.04 DATE 8/20/07


BY AA

SHEET 6 of 13

SUBJECT _____


CHECKED BY GP


DRAWING NO. SK-6

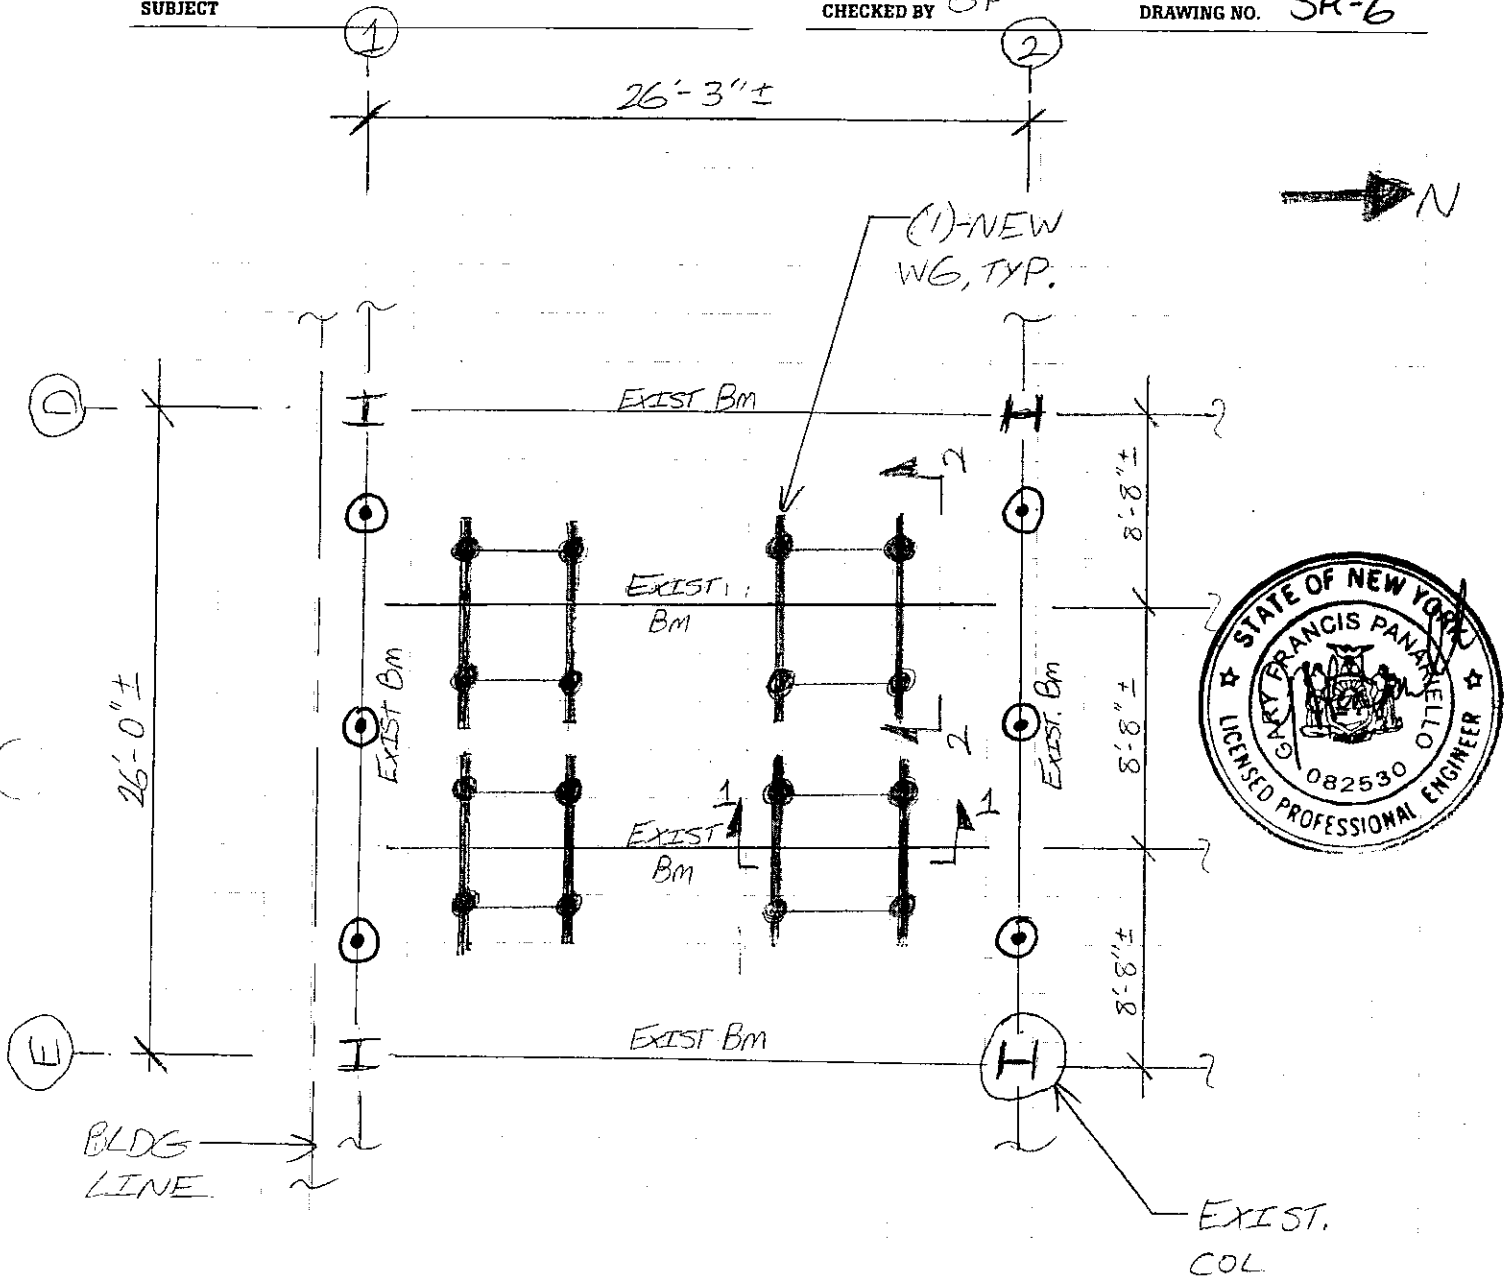

(F) PLAN OF SHORING SCHEME BETWEEN FLRS 14+15
NTS

NOTES:

1.)  INDICATES LOCATION OF NEW 10KIP POST SHORE TO BE INSTALLED. (6 TOTAL)

 2.)  INDICATES LOCATION OF NEW SHORING TOWER TO BE INSTALLED (4 TOTAL). 10KIPS PER LEG.

Thornton Tomasetti

PROJECT 130 LIBERTY STREET

PROJECT NO. 25469.04 DATE 8/20/07


BY AA

SHEET 7 of 13

SUBJECT _____


CHECKED BY GP


DRAWING NO. SK-7

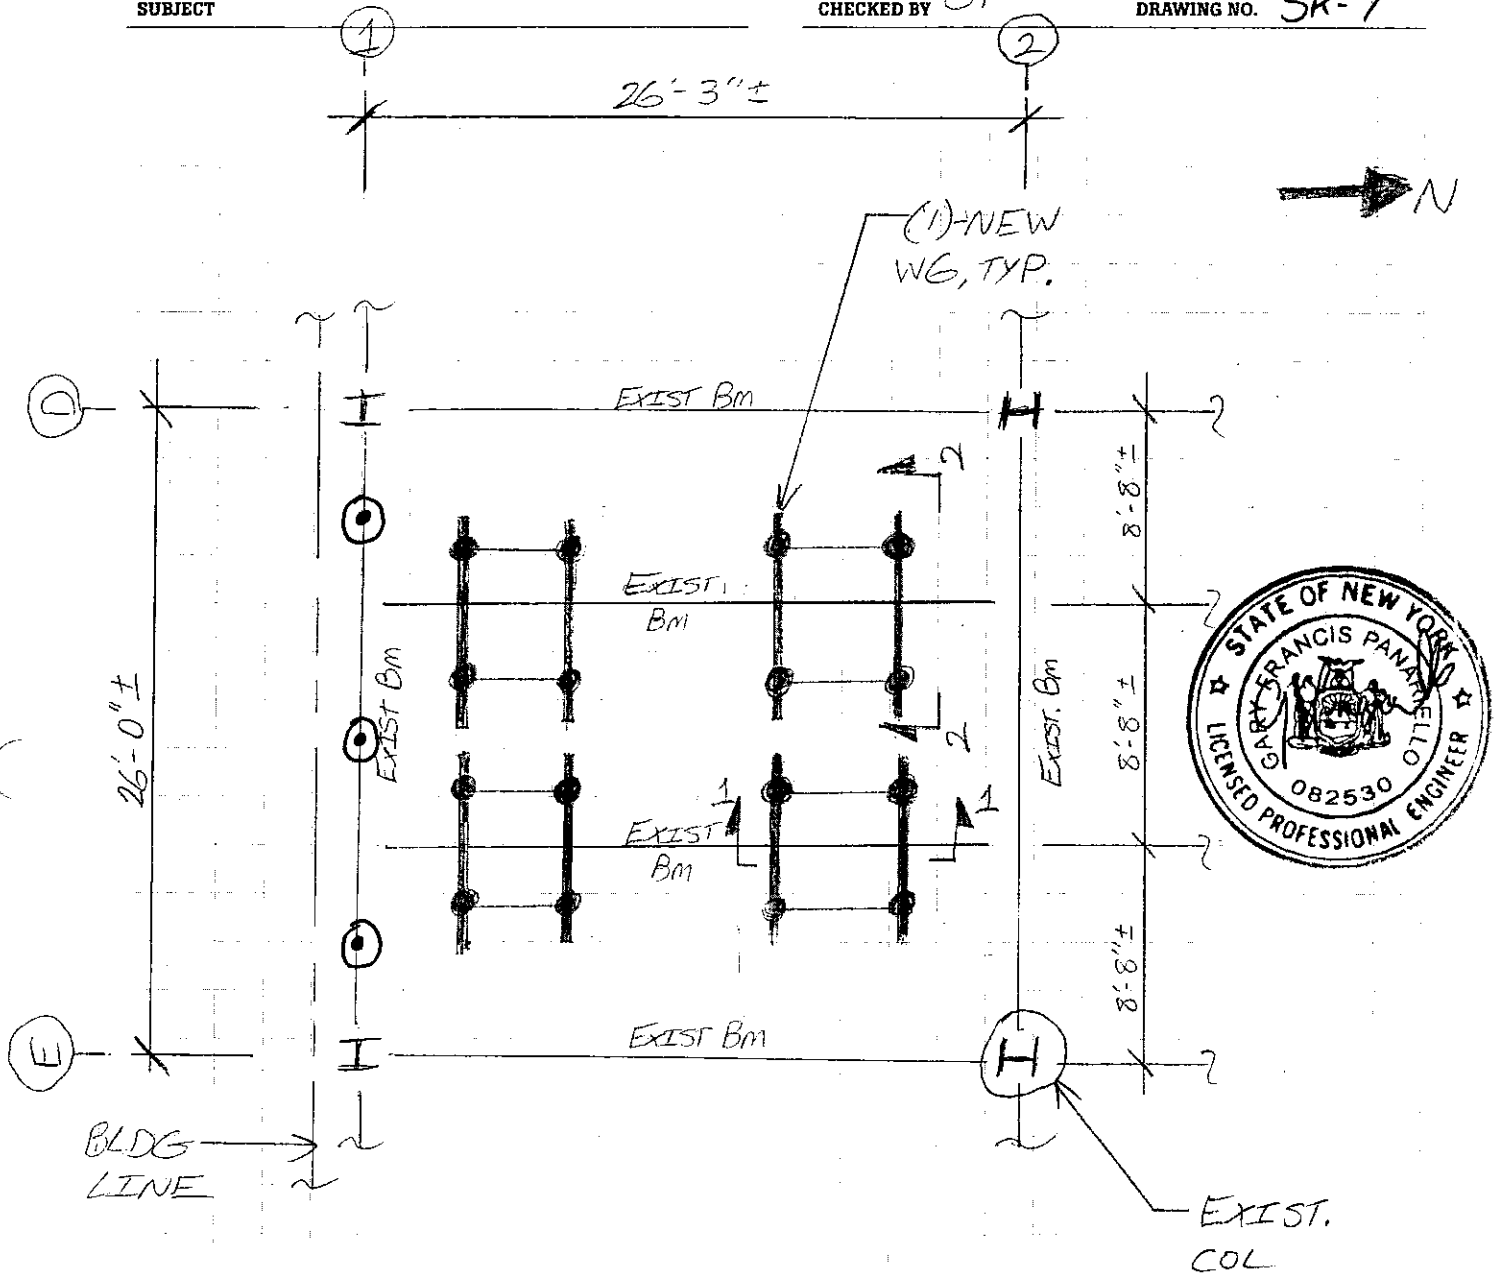

G PLAN OF SHORING SCHEME BETWEEN FLRS 15 & 16
NTS

NOTES:

1.)  INDICATES LOCATION OF NEW 10KIP POST SHORE TO BE INSTALLED. (3 TOTAL)

 2.)  INDICATES LOCATION OF NEW SHORING TOWER TO BE INSTALLED (4 TOTAL). 10KIPS PER LEG.

Thornton Tomasetti

PROJECT 130 LIBERTY STREET

PROJECT NO. 25469.04 DATE 8/20/07


SUBJECT _____

BY AA

SHEET 8 of 13


CHECKED BY GP


DRAWING NO. SK-8

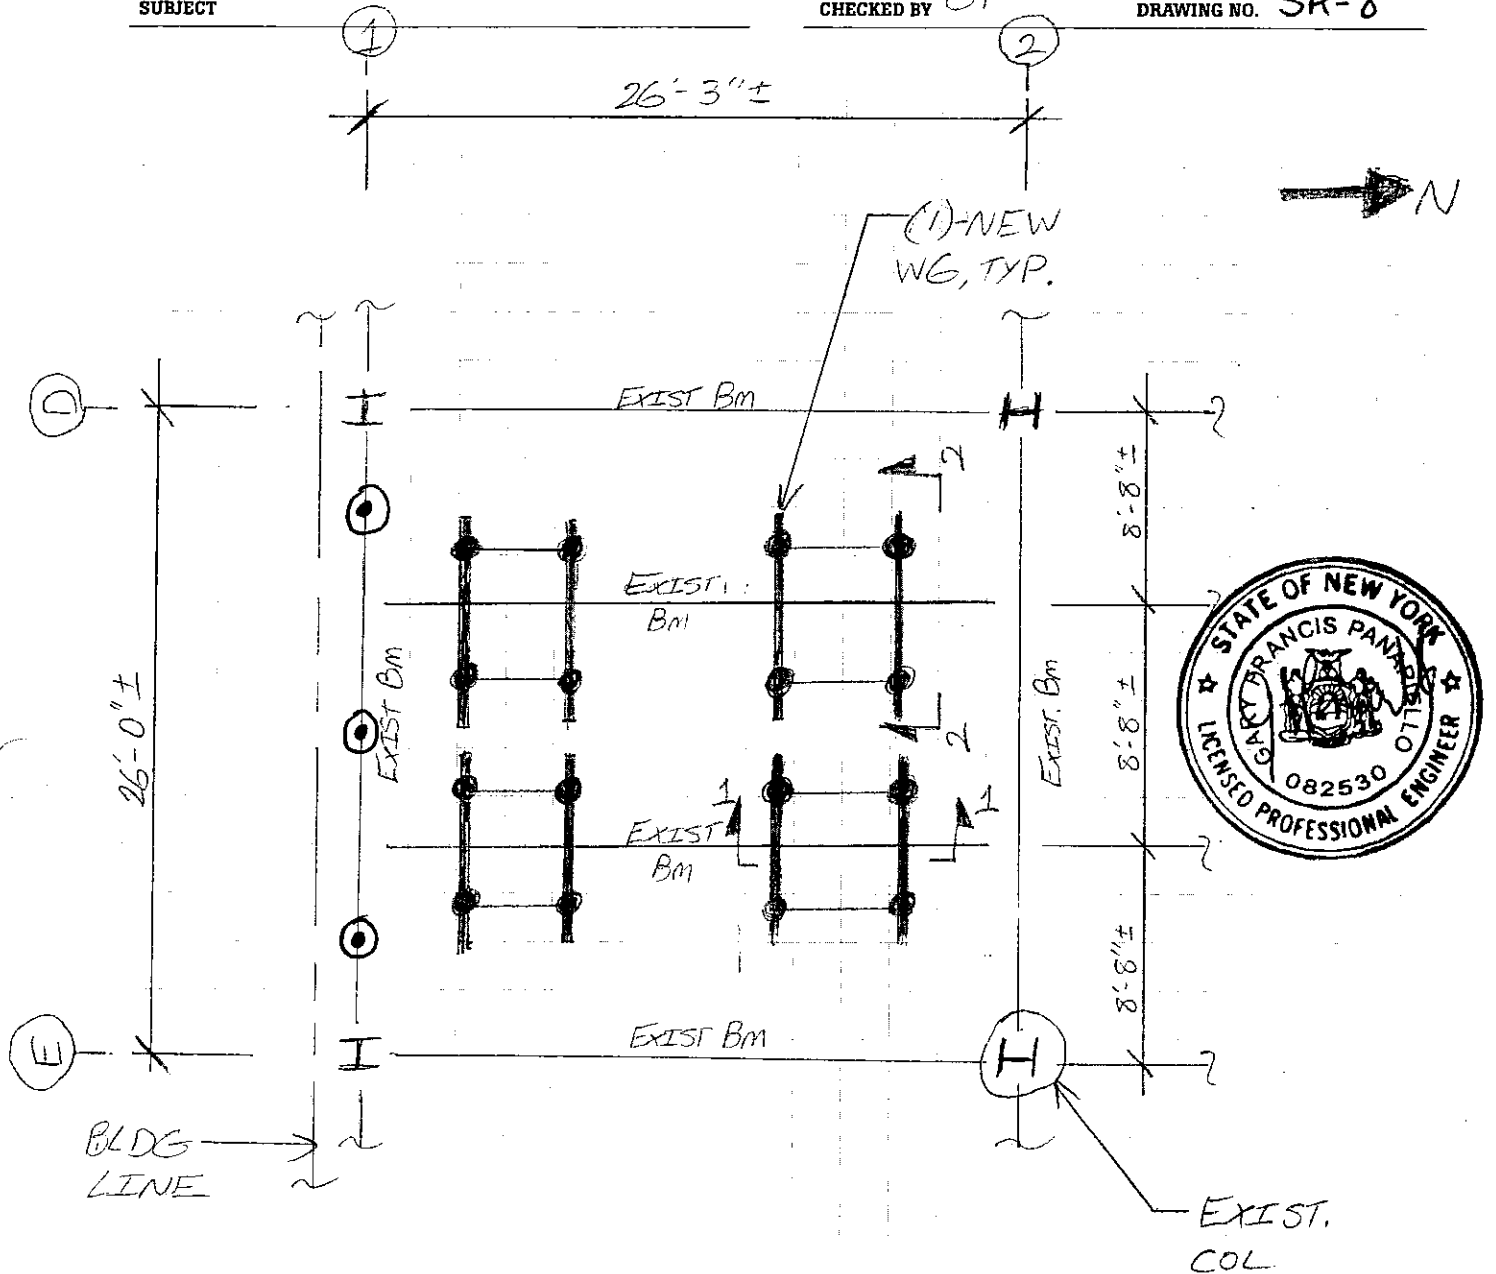

(H) PLAN OF SHORING SCHEME BETWEEN FLRS 16+17
NTS

NOTES:

1.)  INDICATES LOCATION OF NEW 10KIP POST SHORE TO BE INSTALLED. (3 TOTAL)

2.)  INDICATES LOCATION OF NEW SHORING TOWER TO BE INSTALLED (4 TOTAL). 10KIPS PER LEG.

Thornton Tomasetti

PROJECT 130 LIBERTY STREET

PROJECT NO. 25469.04 DATE 8/20/07


BY AA

SHEET 9 of 13

SUBJECT _____


 
CHECKED BY GP

DRAWING NO. SK-9

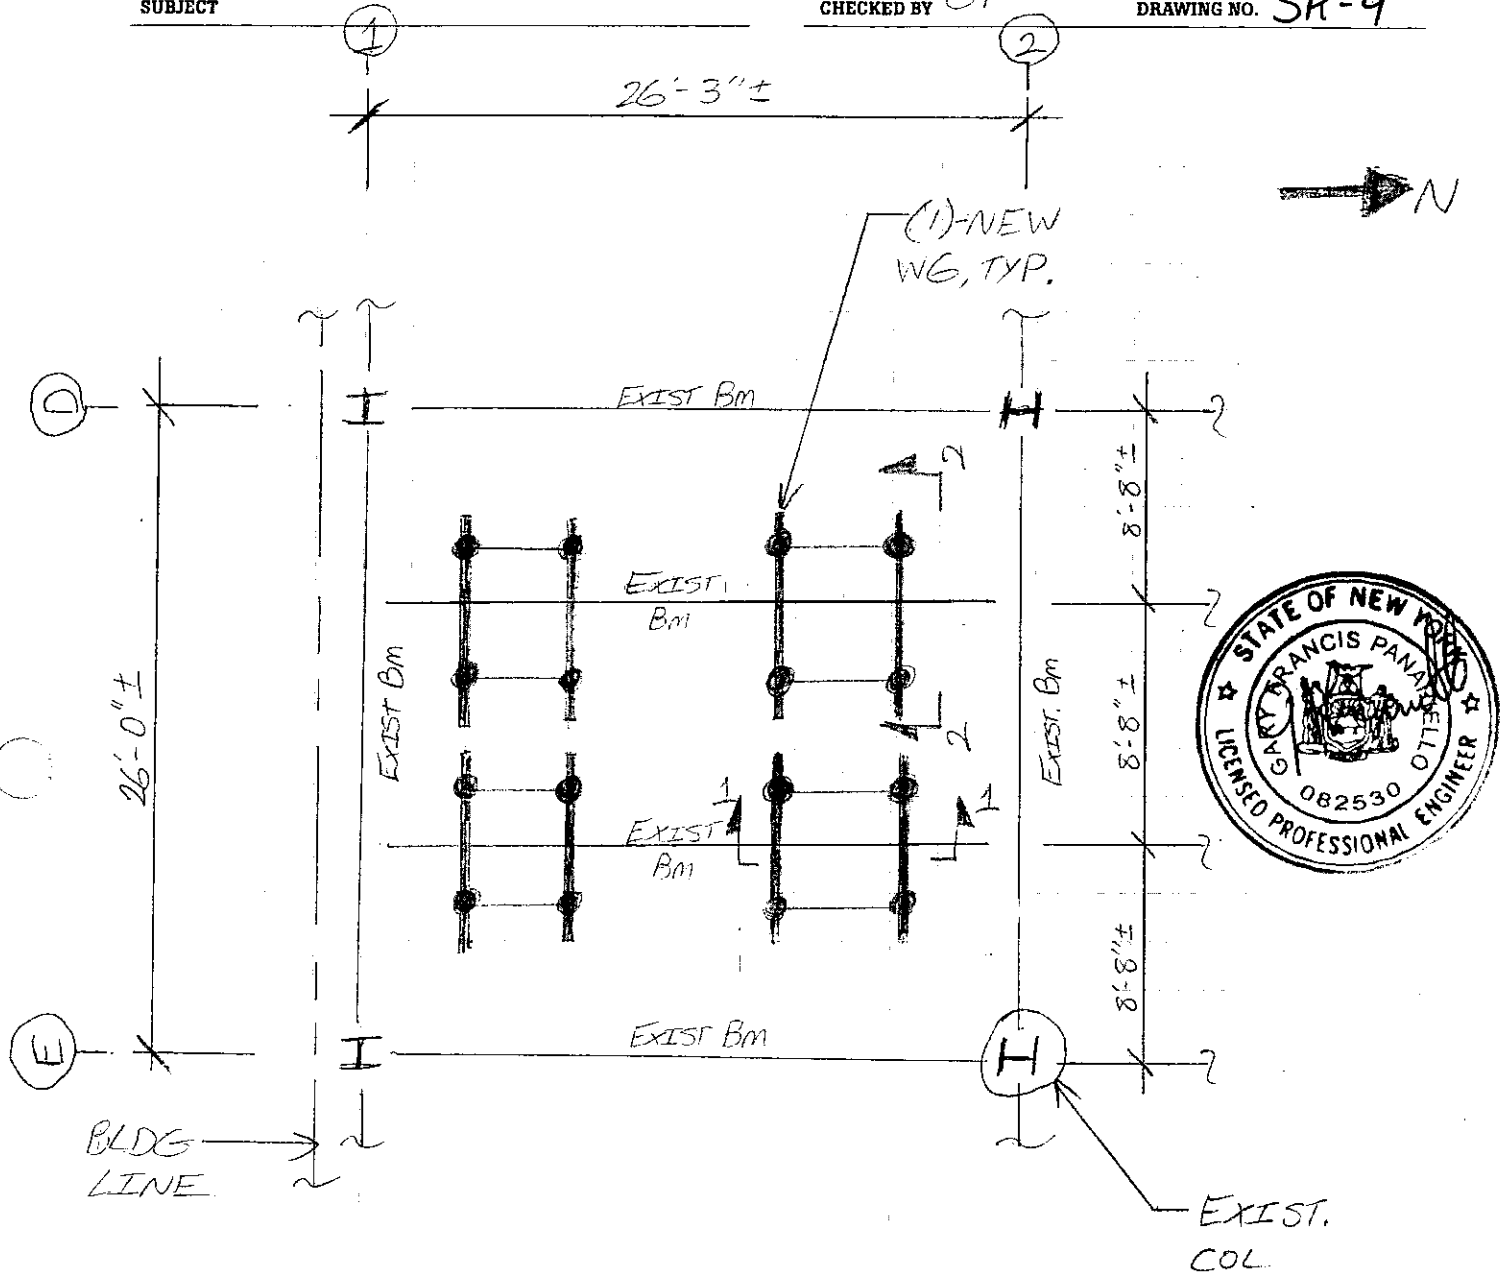

I PLAN OF SHORING SCHEME BETWEEN FLRS 17+18
NTS

NOTES:

- 1.)  INDICATES LOCATION OF NEW 10KIP POST SHORE TO BE INSTALLED. (0 TOTAL)
- 2.)  INDICATES LOCATION OF NEW SHORING TOWER TO BE INSTALLED (4 TOTAL). 10KIPS PER LEG.

Thornton Tomasetti

PROJECT 130 LIBERTY STREET

PROJECT NO. 25469.04 DATE 8/20/07


BY AA

SHEET 10 of 13

SUBJECT _____


CHECKED BY GP


DRAWING NO. SK-10

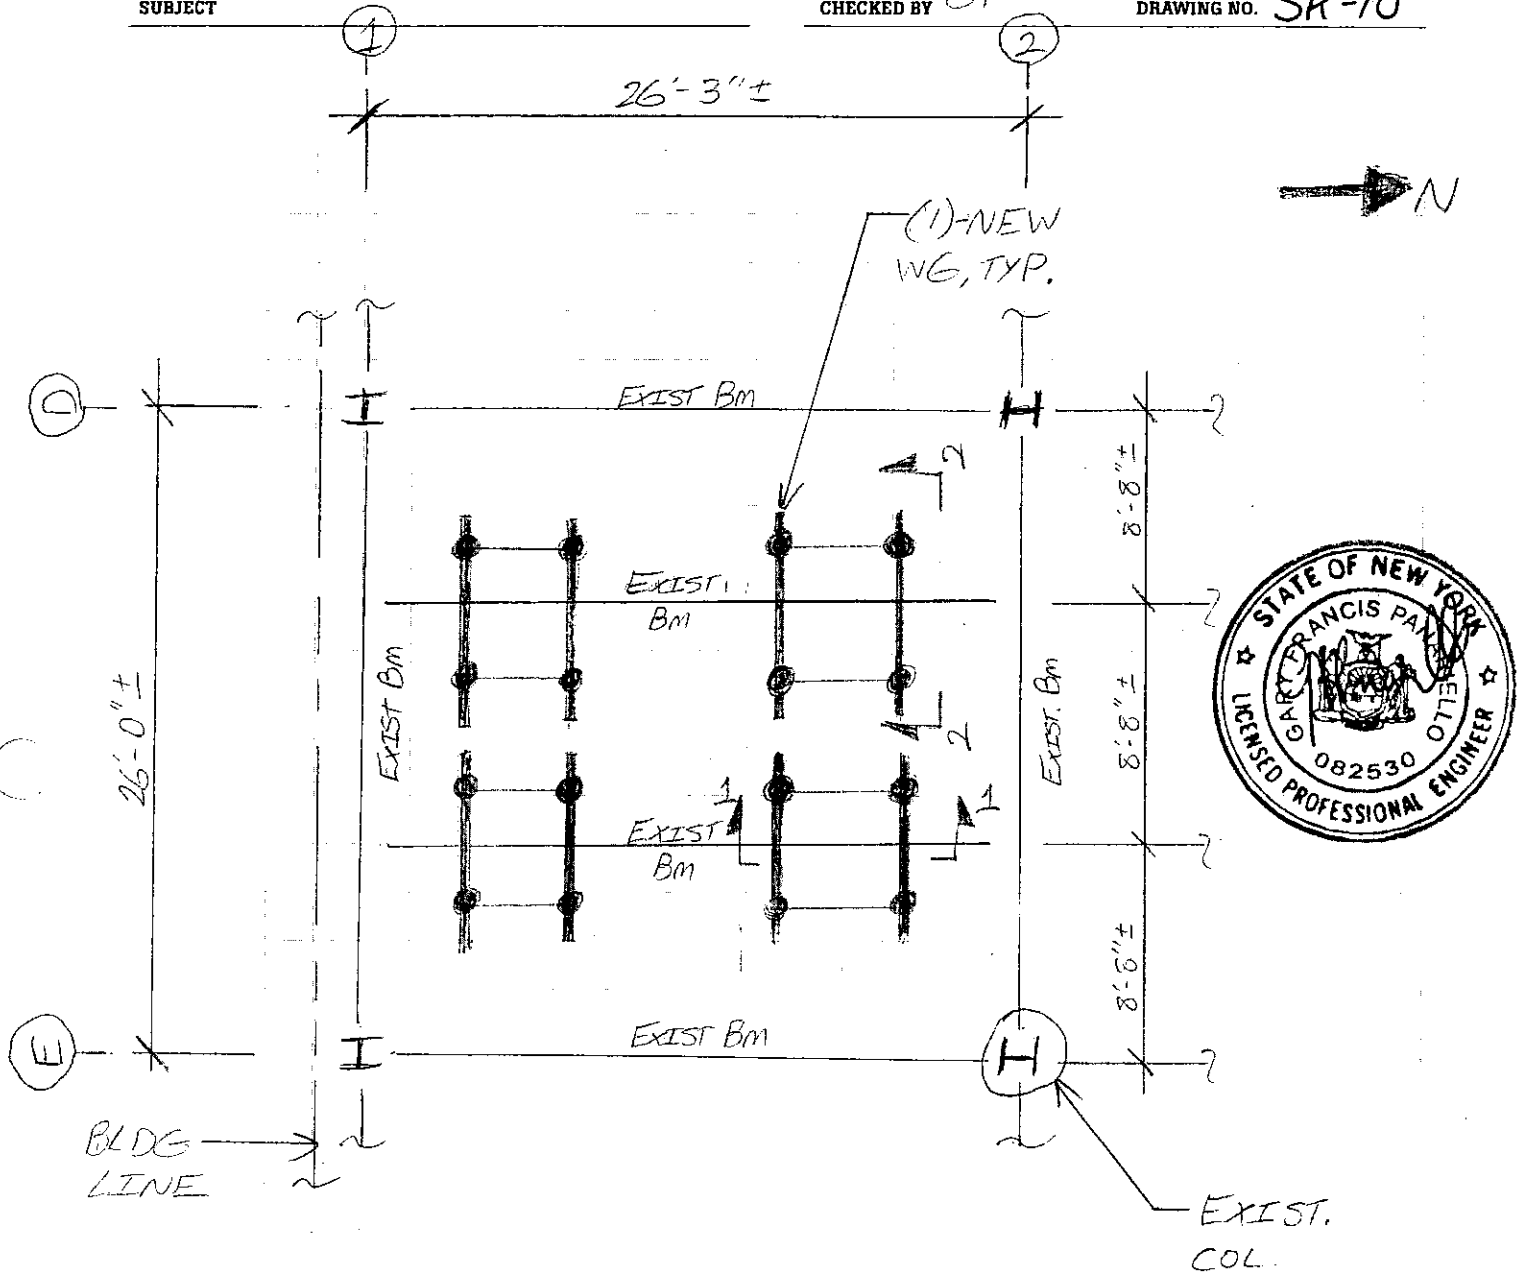

(J) PLAN OF SHORING SCHEME BETWEEN FLRS
NTS

NOTES:

1.)  INDICATES LOCATION OF NEW 10KIP POST SHORE TO BE INSTALLED. (0 TOTAL)

 2.)  INDICATES LOCATION OF NEW SHORING TOWER TO BE INSTALLED (4 TOTAL). 10KIPS PER LEG.

Thornton Tomasetti


PROJECT 130 LIBERTY STREET

PROJECT NO. 25469.04 DATE 8/20/07

BY AA SHEET 11 of 13


 
SUBJECT _____

CHECKED BY GP DRAWING NO. SK-11

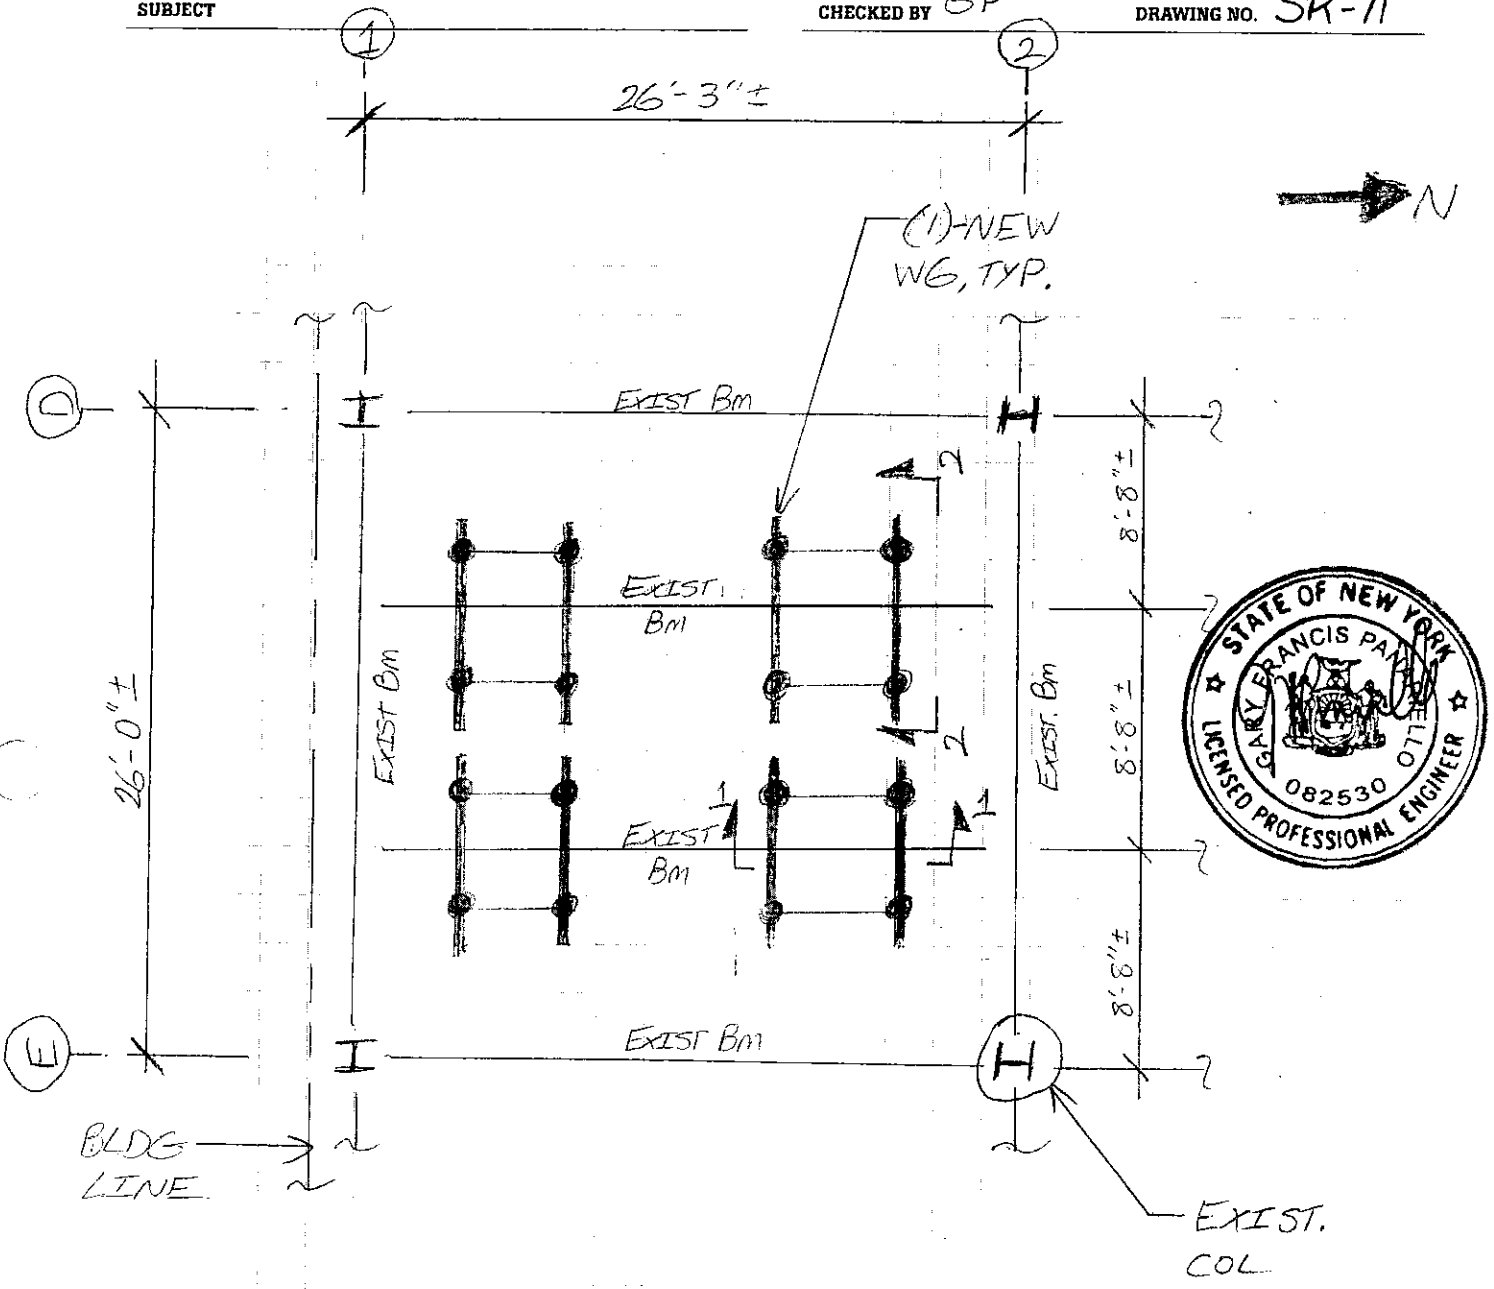

(K) PLAN OF SHORING SCHEME BETWEEN FLRS 19+20
NTS

NOTES:

- 1.)  INDICATES LOCATION OF NEW 10KIP POST SHORE TO BE INSTALLED. (0 TOTAL)
- 2.)  INDICATES LOCATION OF NEW SHORING TOWER TO BE INSTALLED (4 TOTAL). 10KIPS PER LEG.

Thornton Tomasetti

PROJECT 130 LIBERTY STREET

PROJECT NO. 25469.04 DATE 8/20/07


BY AA

SHEET 12 of 13

SUBJECT _____

CHECKED BY EP

DRAWING NO. SK-12

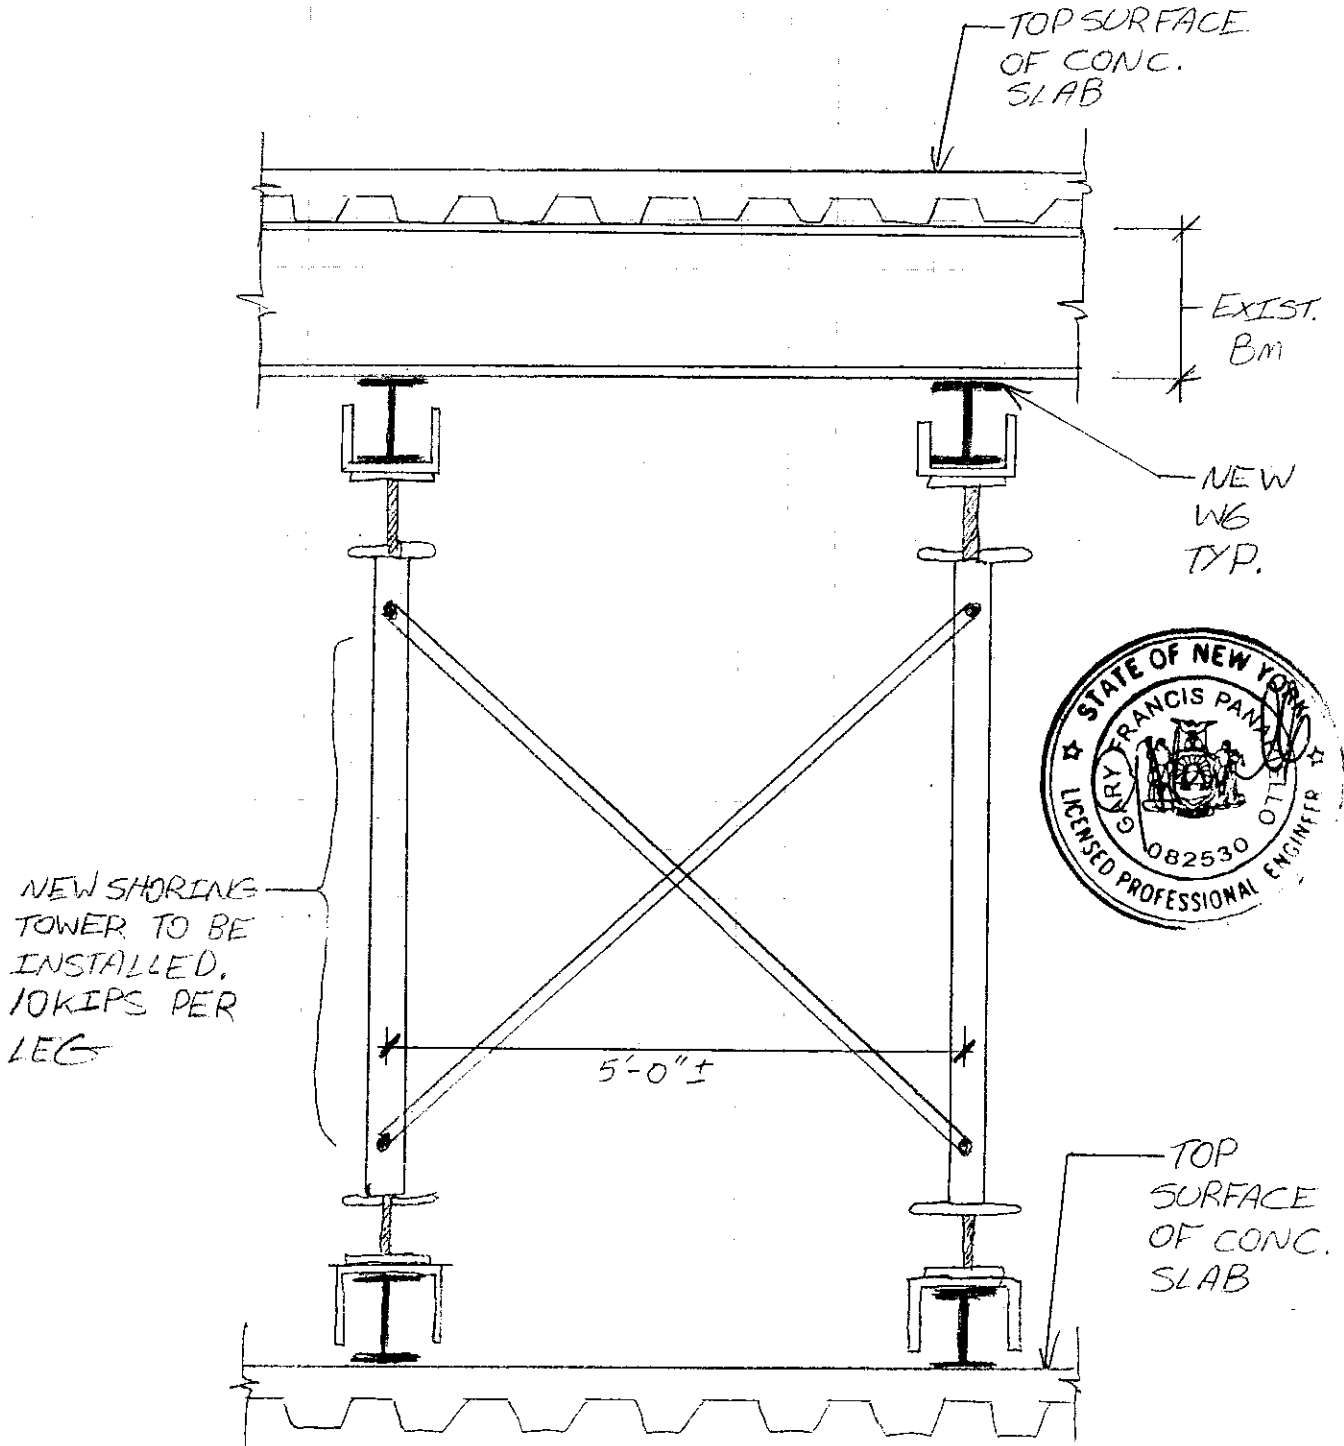

① SECTION

Thornton Tomasetti

PROJECT 130 LIBERTY STREET

PROJECT NO. 25469.04 DATE 8/20/07


BY AA

SHEET 13 of 13

SUBJECT

CHECKED BY GP

DRAWING NO. SK-13

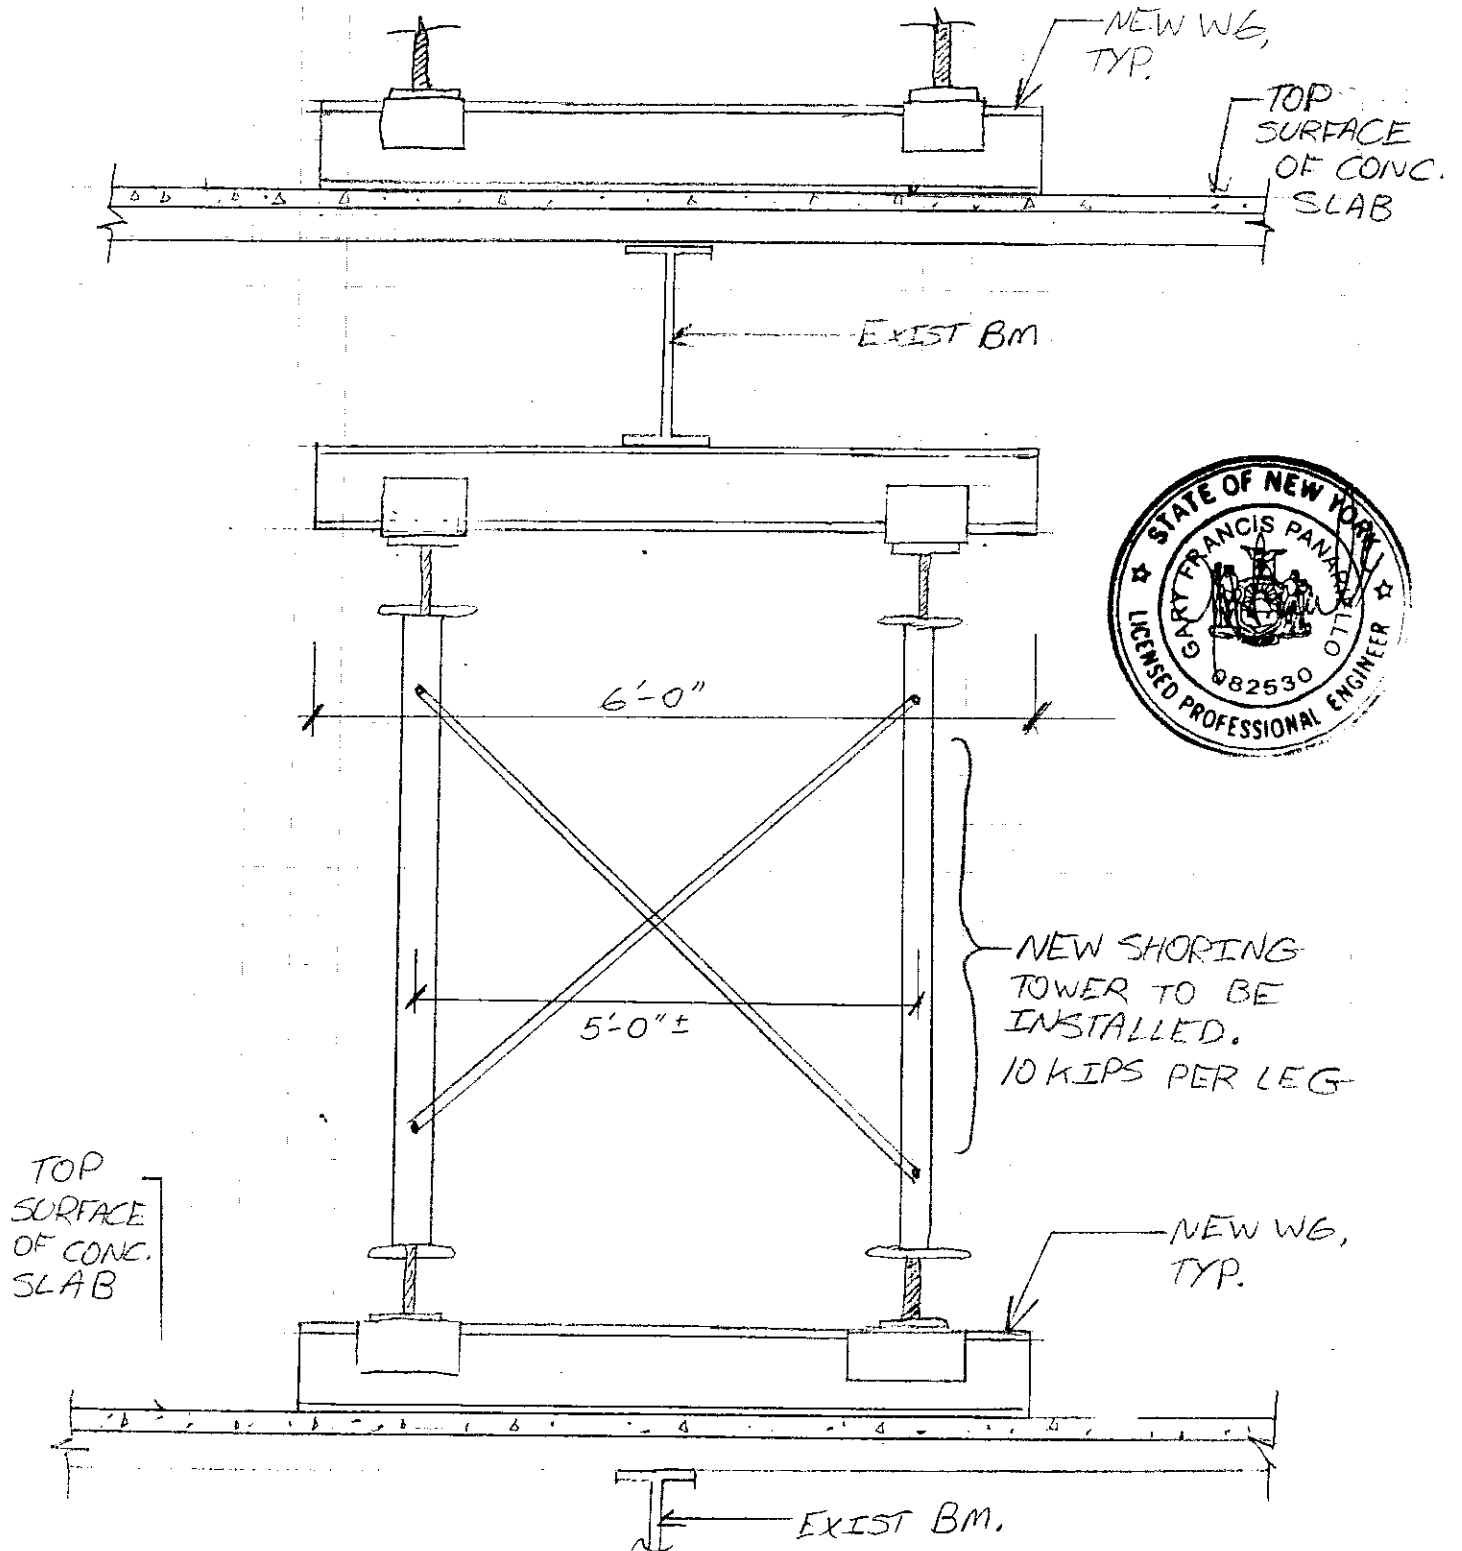

SECTION
2 NTS