




Path:\Name: I:\Projects\66311 - LMDC 130 Liberty St. (Replaces 47000 - Mar 2007)\POST-FIRE STREET LEVEL SAMPLING LOCATIONS TRC 082107.dwg - Date\Time: Tue, 21 Aug 2007 - 2:56pm - User Name: hDelgado - Layout Tab: LAYOUT

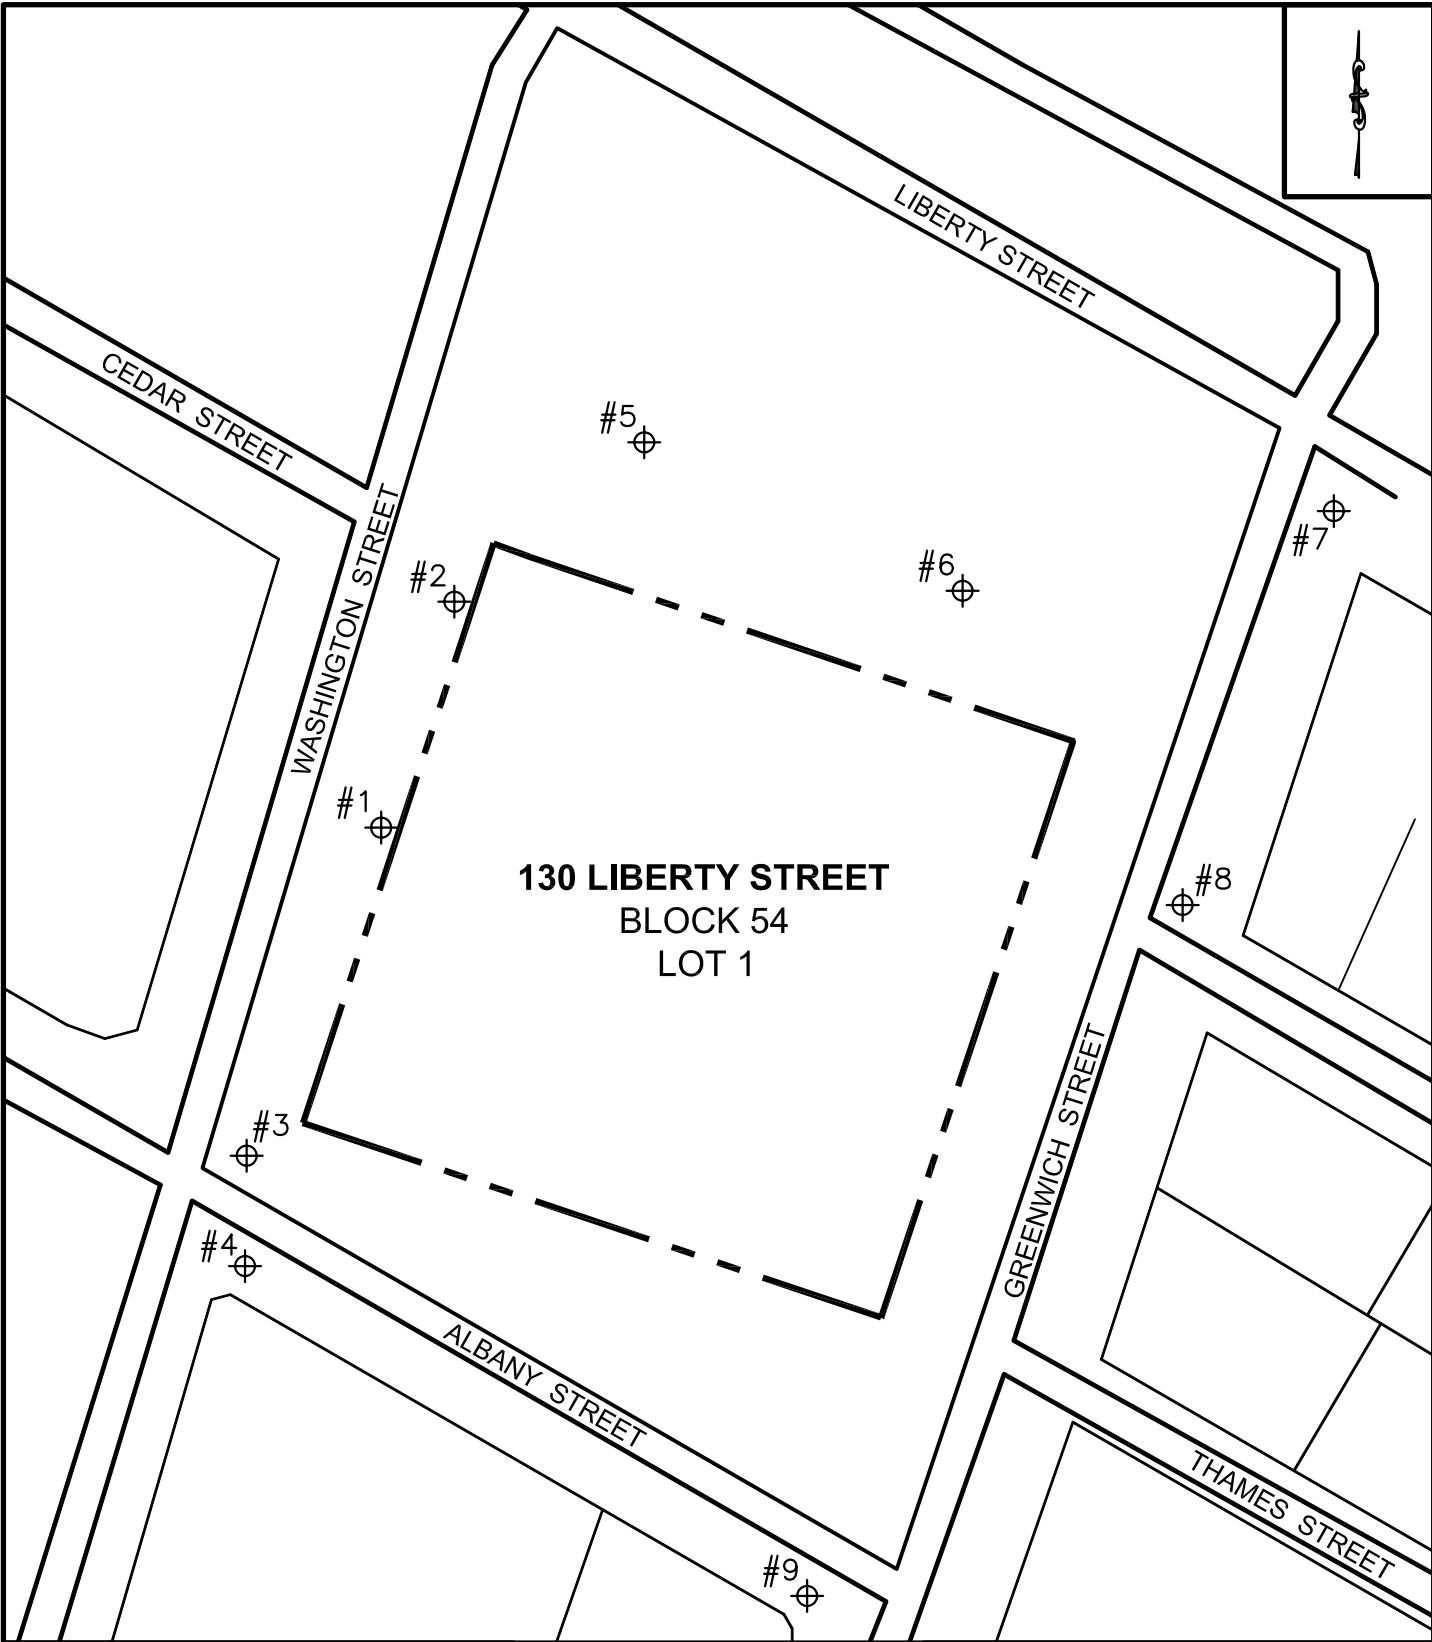

**130 LIBERTY STREET
BLOCK 54
LOT 1**

LEGEND:

-  BUILDING FOOTPRINT
-  SAMPLING LOCATION AND IDENTIFICATION NO.

NO SCALE



DESIGNED BY: EG
 DRAWN BY: HD
 CHECKED BY: EG
 DATE: AUGUST 2007
 SCALE: NO SCALE
 PROJECT NUMBER: 116146.0000.0000

PROJECT NAME: **130 LIBERTY STREET
DECONSTRUCTION
NEW YORK, NEW YORK**

DRAWING TITLE: **POST-FIRE STREET LEVEL SAMPLING LOCATIONS**

DWG NO.
1