

# WTC SITE


RAMP

WORLD TRADE CENTER SLURRY WALL

5+ TRAILERS ON TOP OF SIDEWALK BRIDGE

1&9-SUBWAY BELOW

HAUL ROAD

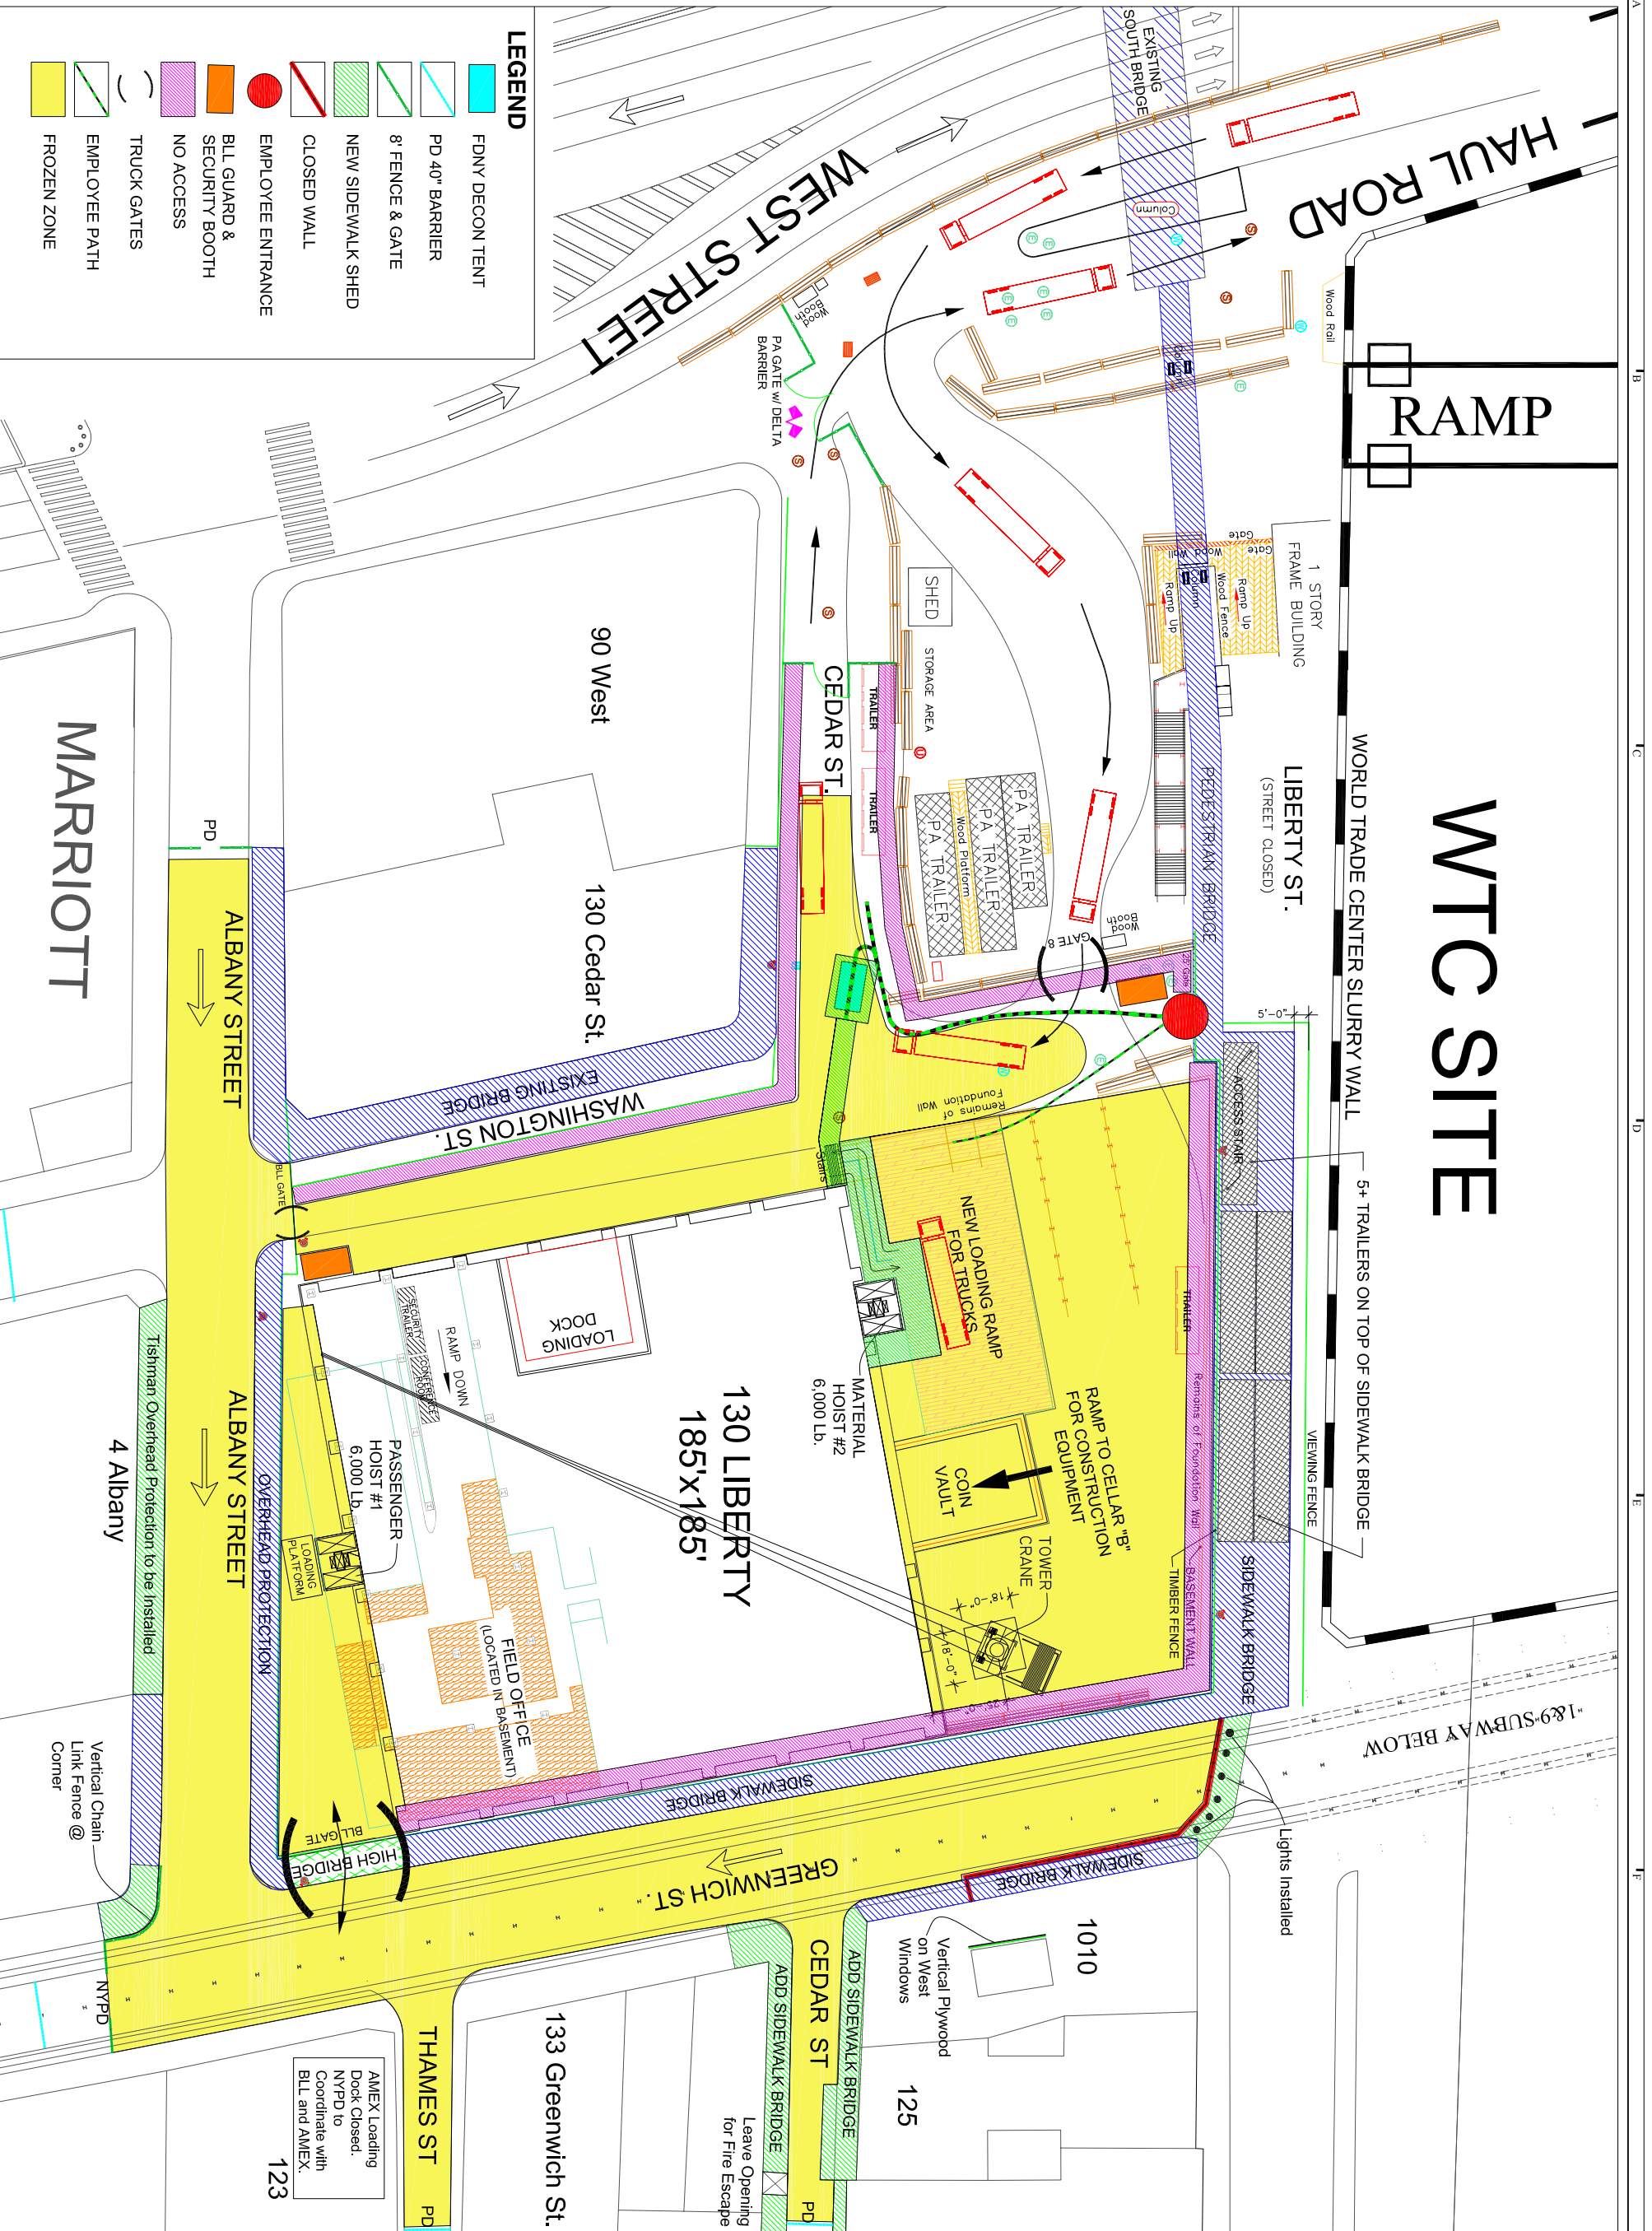

**LEGEND**

	FDNY DECON TENT
	PD 40" BARRIER
	8' FENCE & GATE
	NEW SIDEWALK SHED
	CLOSED WALL
	EMPLOYEE ENTRANCE
	BLG GUARD & SECURITY BOOTH
	NO ACCESS
	TRUCK GATES
	EMPLOYEE PATH
	FROZEN ZONE



- BLDG. DEPT. NOTES**
1. PERMITS FOR SIDEWALK SHEETS SHALL BE OBTAINED AS REQUIRED IN SECTION 27-107 (a) OF THE CODE.
  2. SIDEWALK SHEETS SHALL BE DESIGNED BY LICENSED PROFESSIONALS AS REQUIRED IN SECTION 27-109.
  3. SIDEWALK SHEETS SHALL BE PROVIDED FOR THE DURATION OF THE CONSTRUCTION WORK.
  4. ALL ASPECTS OF SEC. 27-102 (d) OF THE CODE FOR OPERATION ON SITE NOTIFICATIONS FOR ALL CHANGES, DEPENDS ON CHANGES SHALL BE MET.
  5. GERRICK LOADS ARE CARRIED AROUND THE PERIMETER OF THE BUILDING, AND WHEN TOWER OR CLIMBER CRANES ARE BEING DISMANTLED OR ERECTED SHALL BE AVOIDED.
  6. OPERATIONS SHALL BE COORDINATED WITH THE SAFETY REQUIREMENTS OF SUCH OPERATIONS AND SHALL BE MET WITH THE BUILDING DEPT. REQUIREMENTS.
  7. REFERRAL FORM R&A SHALL BE COMPLETED AND FILED WHEN REQD.
  8. A HOT LINE NUMBER SHALL BE PROVIDED AT THE SITE FOR TELEPHONING INFORMATION TO BE DISPLAYED ON SIGN REQUIRED UNDER SEC. 27-109.
  9. A LOGS SHALL BE KEPT AT THE SITE OF ACTIVITIES TO COMPLY WITH AT ANY TIME DURING THE COURSE OF CONSTRUCTION FOR ONE YEAR THEREAFTER.
  10. PROVISION FOR CONTINUOUS INSPECTION TO ENSURE SITE SAFETY WILL BE COORDINATED.
  11. WHEN A BUILDING DEPT. INSPECTION VISITS A JOB SITE OF A MAJOR BUILDING, THE REQUIREMENTS AND THE SITE SAFETY PROGRAM ARE BEING COMPLETED WITH THE REQUIREMENTS AND THE SITE SAFETY PROGRAM ARE BEING COMPLETED WITH THE REQUIREMENTS IN SECTION 10-271 (4) WHEN SUPERSTRUCTURE IS BEING DISMANTLED.
  12. PERSONNEL & MATERIAL HOIST SHALL ACT AS EMERGENCY ELEVATOR AS REQUIRED IN SECTION 10-271 (4) WHEN SUPERSTRUCTURE IS BEING DISMANTLED.
  13. STRIKE THE SYSTEM MEANS REQUIREMENTS OF ART. 17. TO BE PROVIDED FOR ANY STREET OBSTRUCTIONS ON CLOSINGS.
  14. OBTAIN ALL REQUIRED PERMITS FOR DEPT. OF TRANSPORTATION FOR ANY STREET OBSTRUCTIONS ON CLOSINGS.
  15. DURING ALL LIFTING & HOISTING OPERATIONS FLAGMEN WILL BE PROVIDED TO CONTROL ALL PEDESTRIAN AND VEHICULAR TRAFFIC, AS IS APPROPRIATE.
  16. ALL LIFTING & HOISTING OPERATIONS SHALL BE APPROVED FOR ANY CHANGES OR MODIFICATIONS TO THE ORIGINAL PLAN AND APPROVED FOR ANY CHANGES OR MODIFICATIONS TO THE ORIGINAL PLAN.
  17. SIDEWALK SHEETS ARE REQD. TO EXTEND 2' BEYOND FACE OF BLDG. WHERE BLDG. EXCEEDS 100' IN HEIGHT.
  18. IN THE EVENT OF EMERGENCY A HOIST WILL SOUND (2) TWO TIMES TO SIGNAL PERSONNEL TO ASSEMBLE AT THE SITE. ALL PERSONNEL WILL BE DIRECTED TO GET TO THE 1ST FLOOR AND TO THE SIDE STREET SIDEWALKS AS PER POSTED SIGNS.
  19. A LIST OF ALL EMERGENCY TELEPHONE NUMBERS WILL BE POSTED IN THE CONSTRUCTION MANAGERS OFFICE AT THE JOB SITE.
  20. VERTICAL AND HORIZONTAL SAFETY NETTING WILL COMPLY WITH LOCAL LAW 26/87.
  21. ELEVATOR PROTECTION WILL BE INSTALLED ON PERIMETER OF THE BUILDING ON ALL FLOORS LOCATED BETWEEN THE DEMOLITION OPERATION AND MAINTENANCE OPERATION.
- ALL PERSONNEL STARTING WORK ON THIS PROJECT WILL BE INFORMED OF THE ABOVE-MENTIONED EVACUATION PROCEDURE.  
 MAJOR'S TRAFFIC COMMISSION AMEC  
 NEW YORK CITY DEPT. OF BUILDINGS TEL. # 830 W. 4TH ST. (212) 693-6000  
 NEW YORK CITY DEPT. OF TRANSPORTATION TEL. # 212 312-4288  
 8 HOURS, WEEKENDS — 212 312-4288

**LEGEND**

	SEWER MANHOLE
	UNKNOWN MANHOLE
	ELECTRIC MANHOLE
	GAS VALVE
	WATER MANHOLE
	WATER VALVE
	UNKNOWN VALVE
	FIRE HYDRANT
	CONSTRUCTION FENCE
	JERSEY BARRIER
	JERSEY BARRIER WITH FENCE
	STORM DRAIN

Project: **130 LIBERTY STREET NEW YORK, NY 10006**

Development: **LOWER MANHATTAN DEVELOPMENT COMPANY**

Date: **August 25, 2007**

Project Address: **130 LIBERTY STREET NEW YORK, NY 10006**

Owner/Client: **LOWER MANHATTAN DEVELOPMENT COMPANY**

Drawing Type: **Proposed SITE SAFETY LOGISTIC PLAN**

**V-6**

**NOT TO SCALE**